



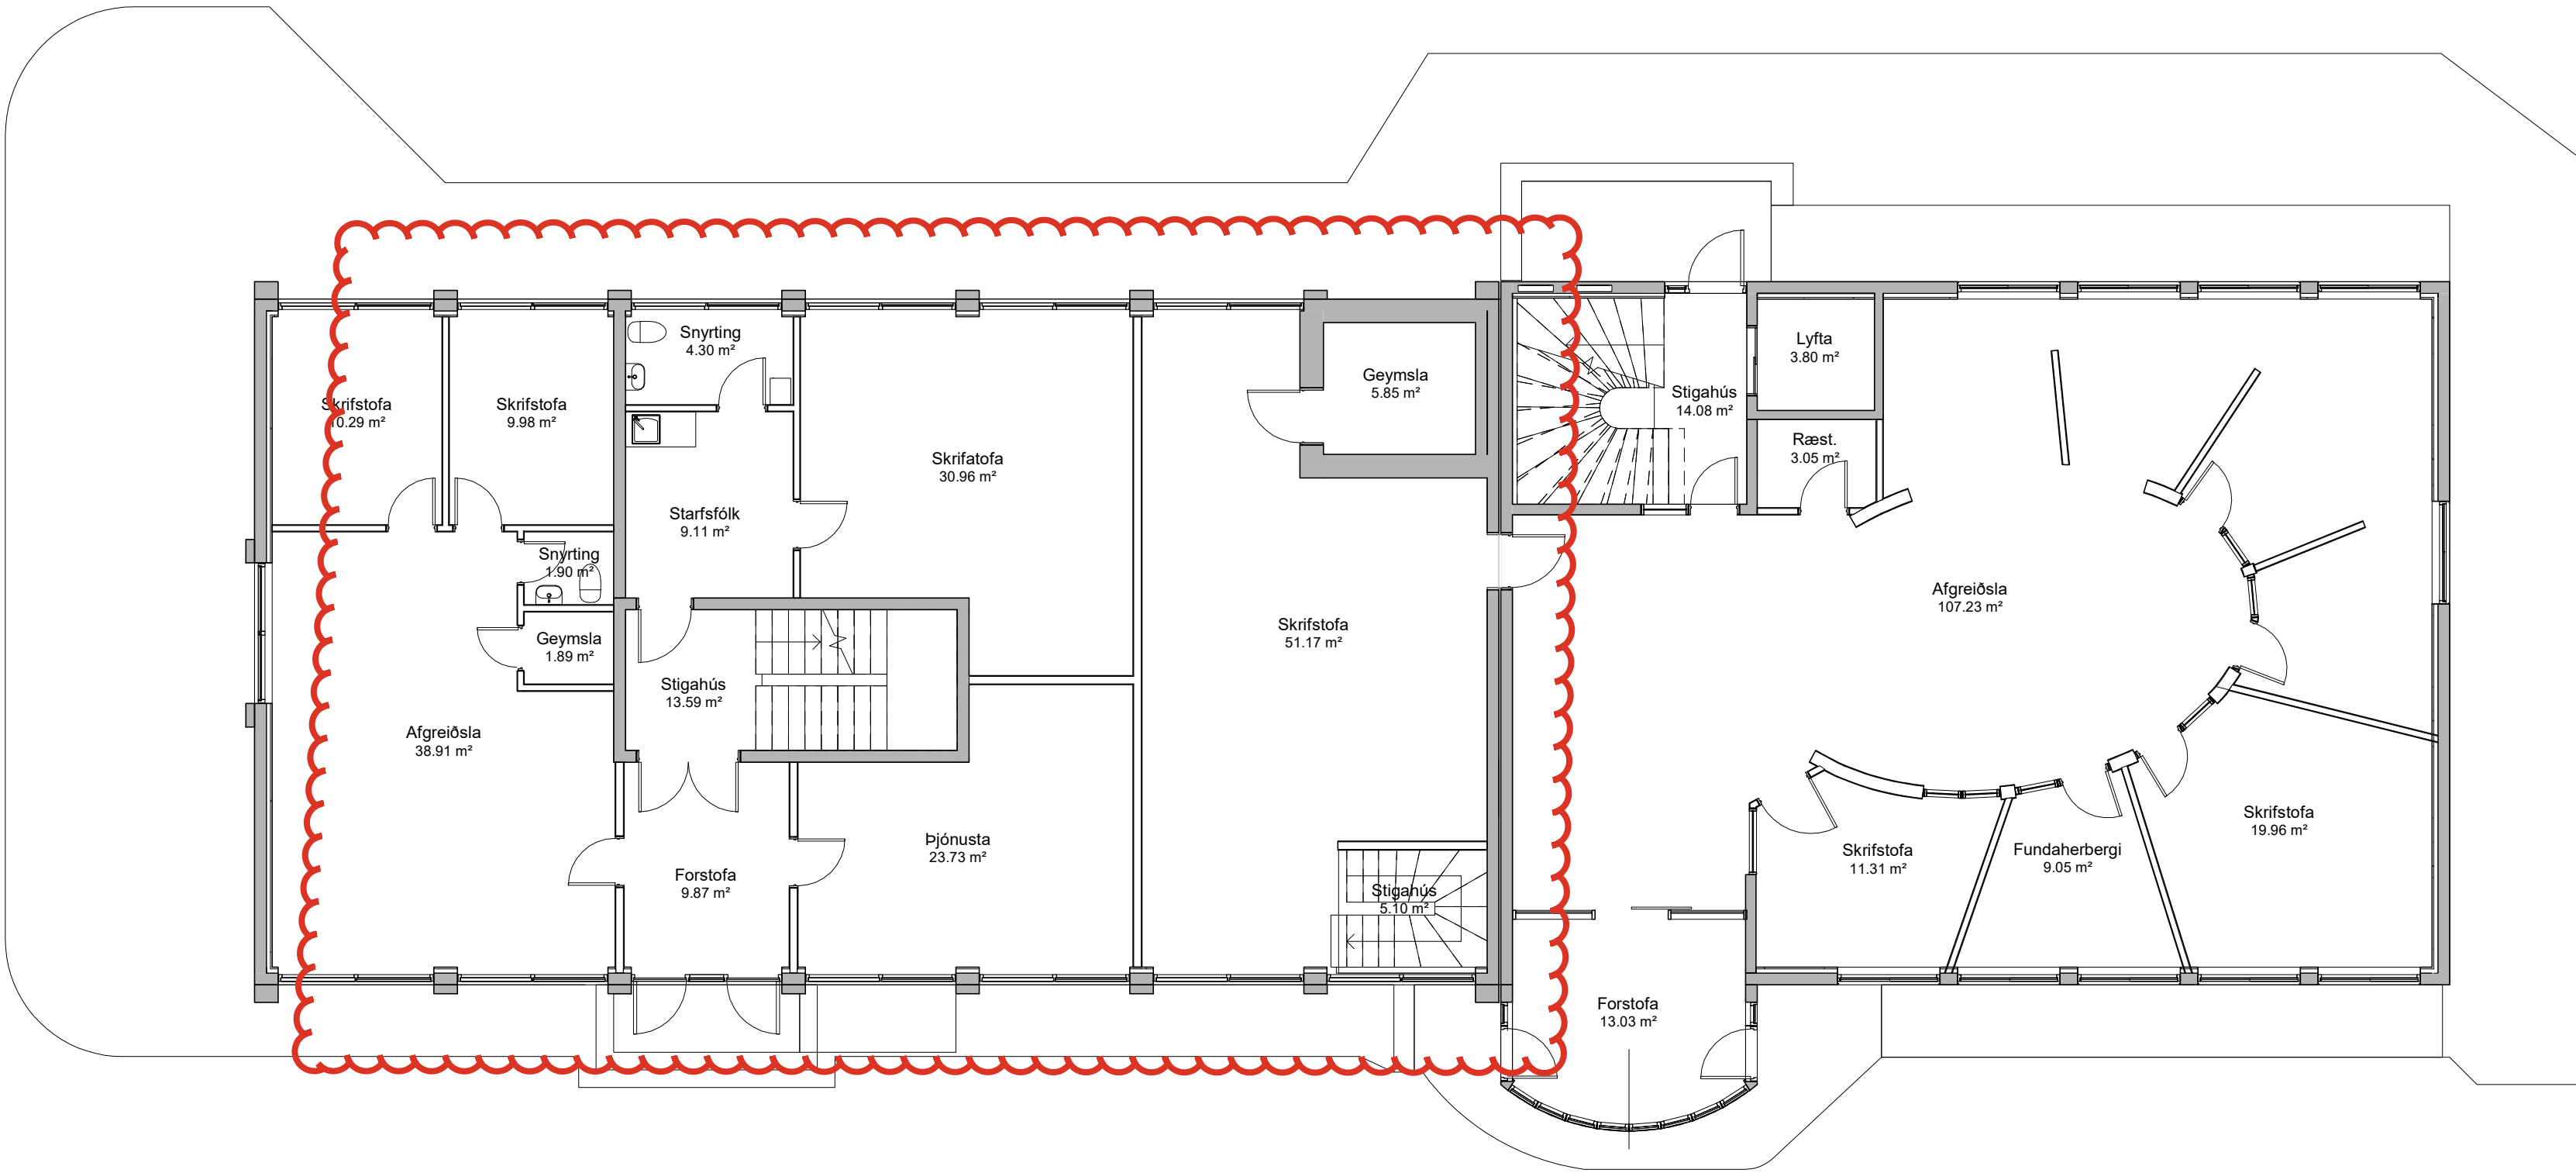

1.0 hæð gólfplan skipulags br. sept 2024
Mkv. 1 : 100

Br:	Hverju breytt:	Dags.	Kvittun:

Austurvegur 8-10		Teikn nr:	
Selfoss		A-100	
Breytt skipulag 1. hæðar		Frumstærð:	
Grunnmynd		A2	
Dags: 12.09.2024	Mkv: 1:100	Hann: GÞS	
Samþ:	020162-3099	V.nr:2203	Teikn: ÞEP

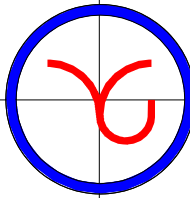

VGS

VERKFRÆÐISTOFA

GUÐJÓNS P. SIGFÚSSONAR EHF.

AUSTURVEGI 42, 2.HÆÐ,
800 SELFÖSSÍ
S: 482 2805, F: 482 3818
NETFANG: VGS@VGS.IS