



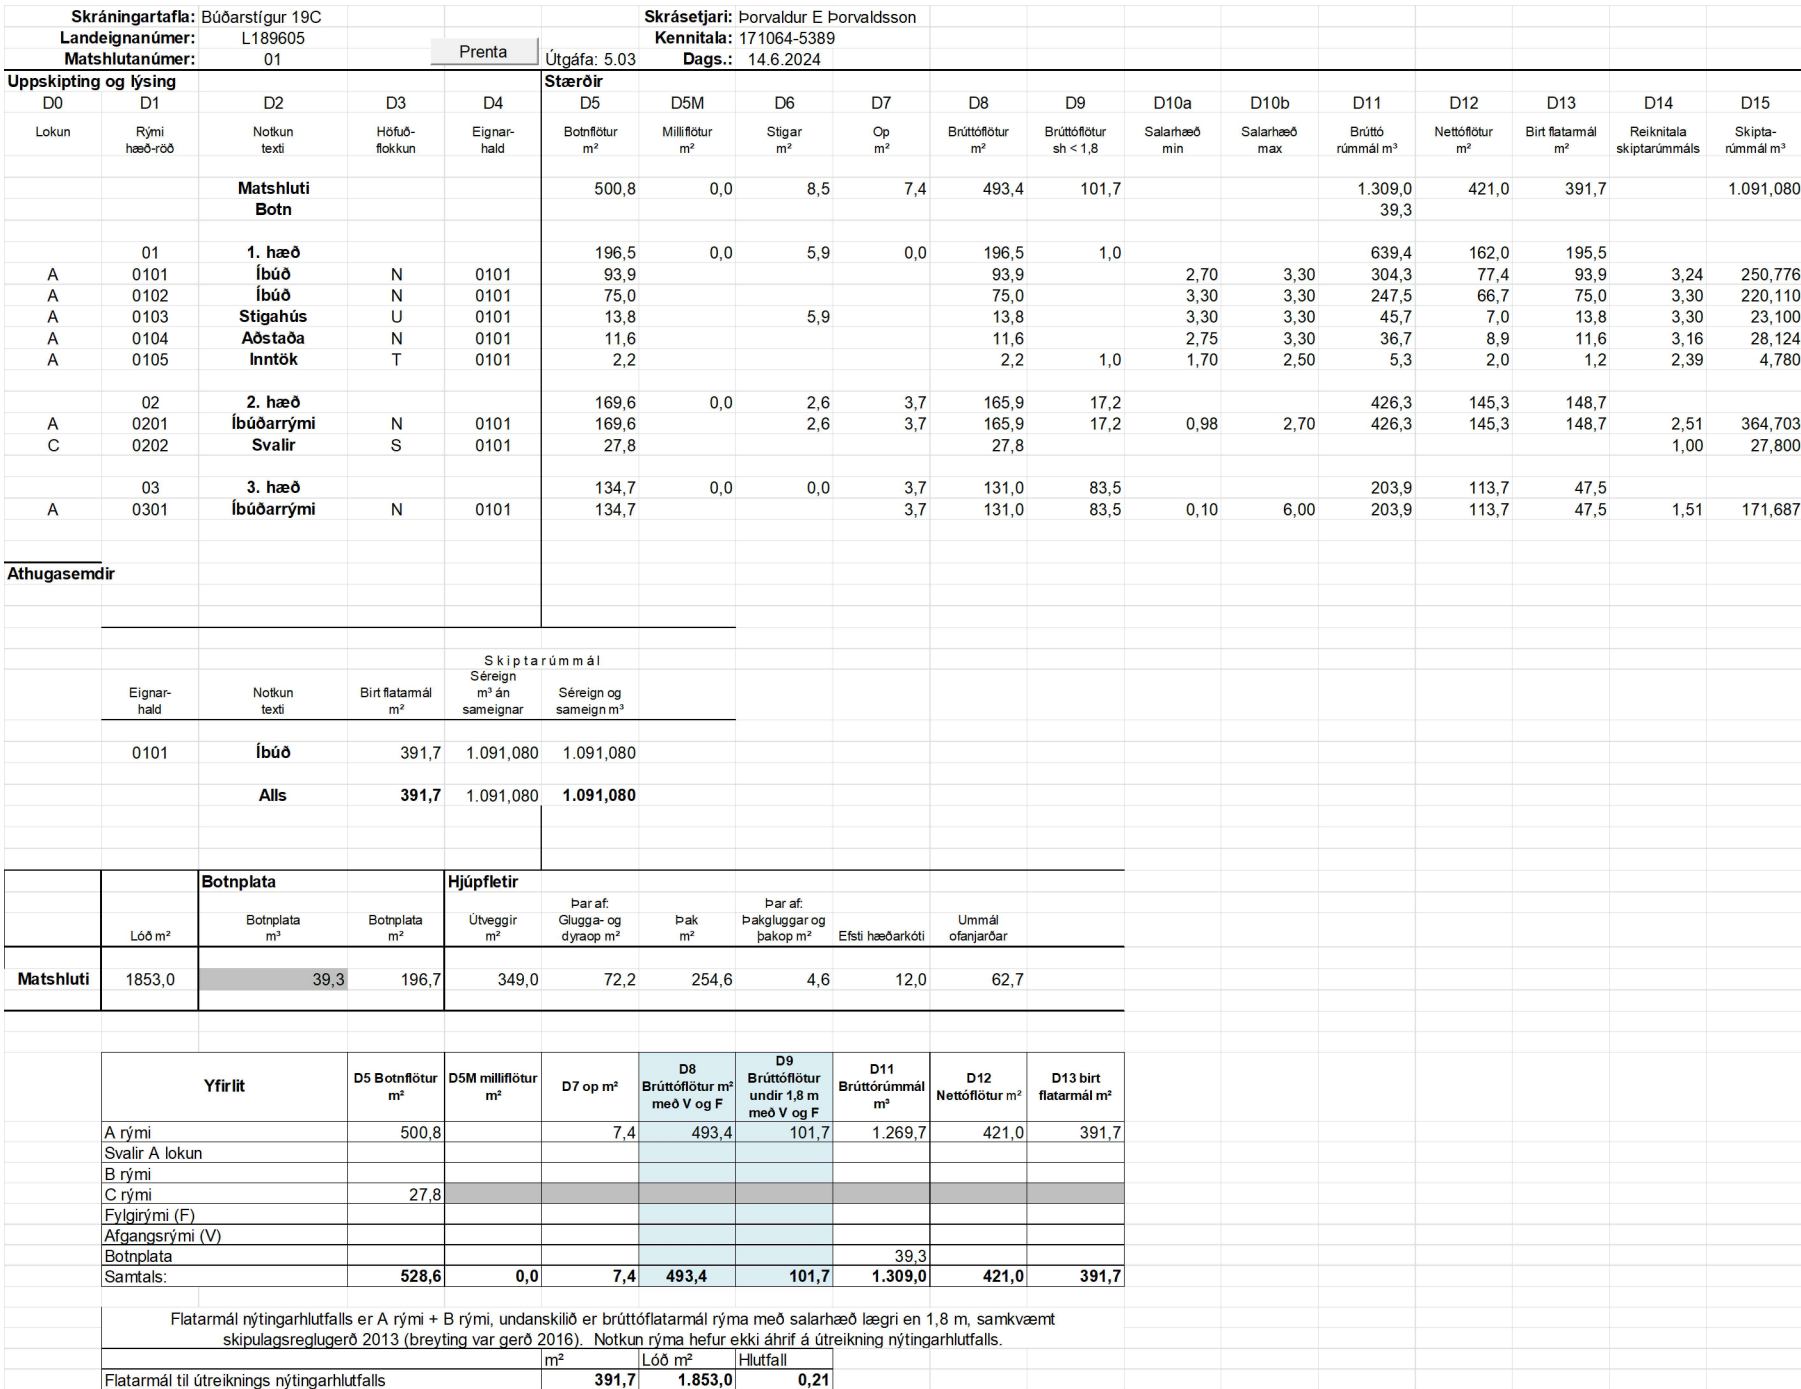


TGS TEIKNISTOFA
GUÐJÓNS P. SIGFÚSSONAR


AUSTURVEGI 42, 2.HÆÐ,
800 SELFÓSSÍ
S: 482 2805, F: 482 3818
NETFANG: TGS@TGS.IS

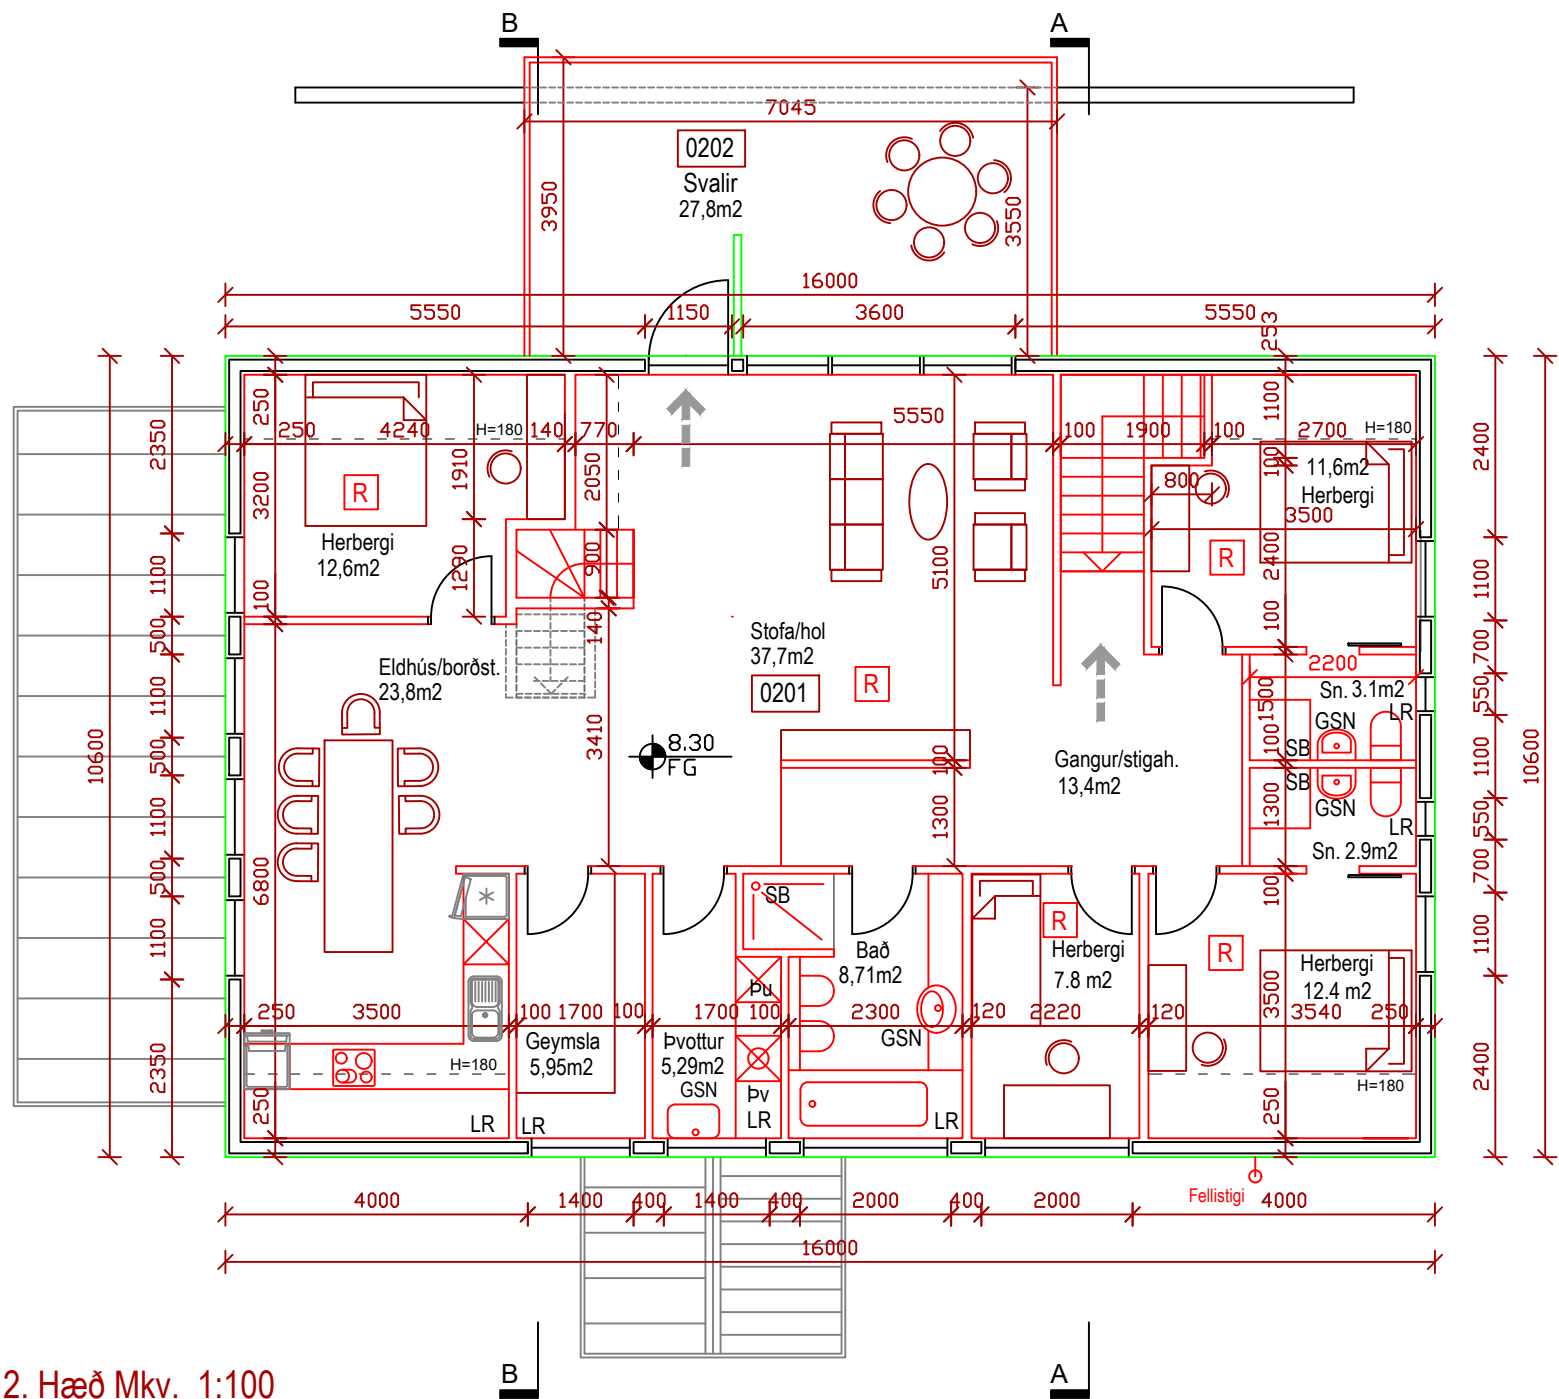

2. Hæð Mkv. 1:100

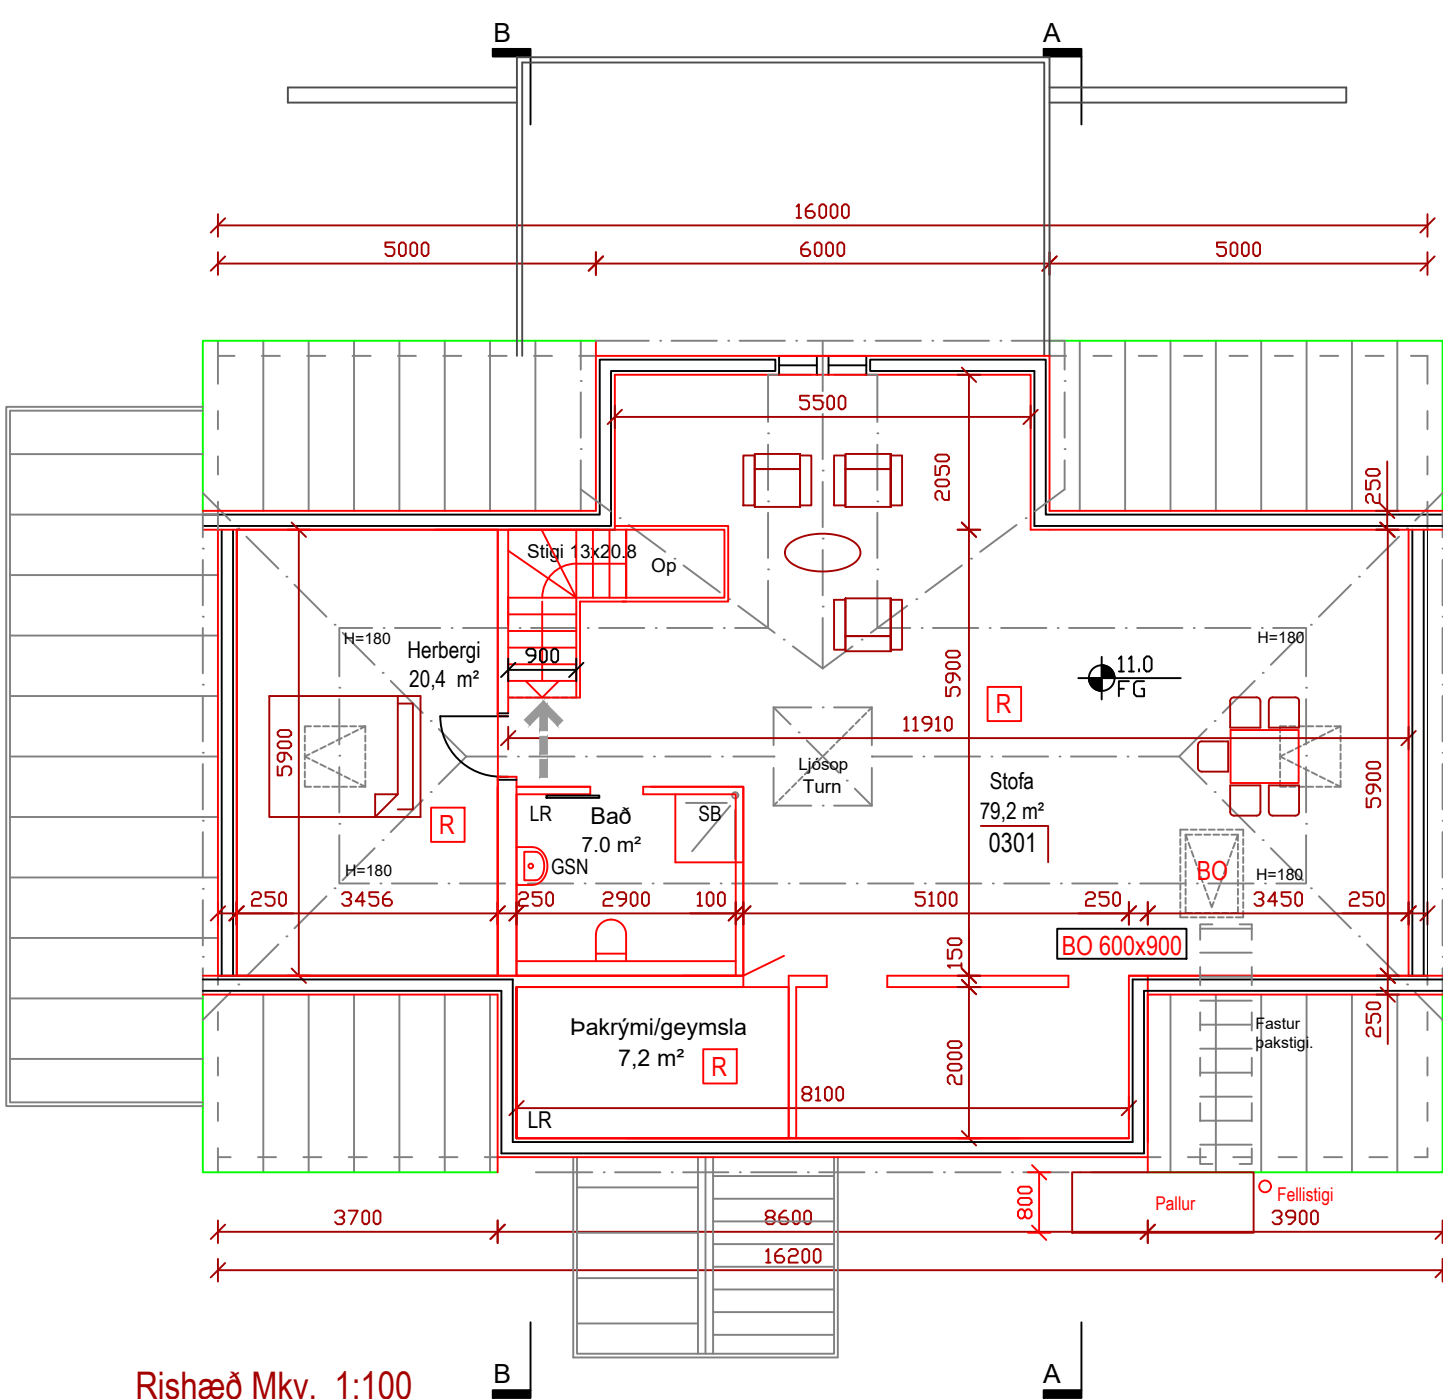

1. Hæð Mkv. 1:100

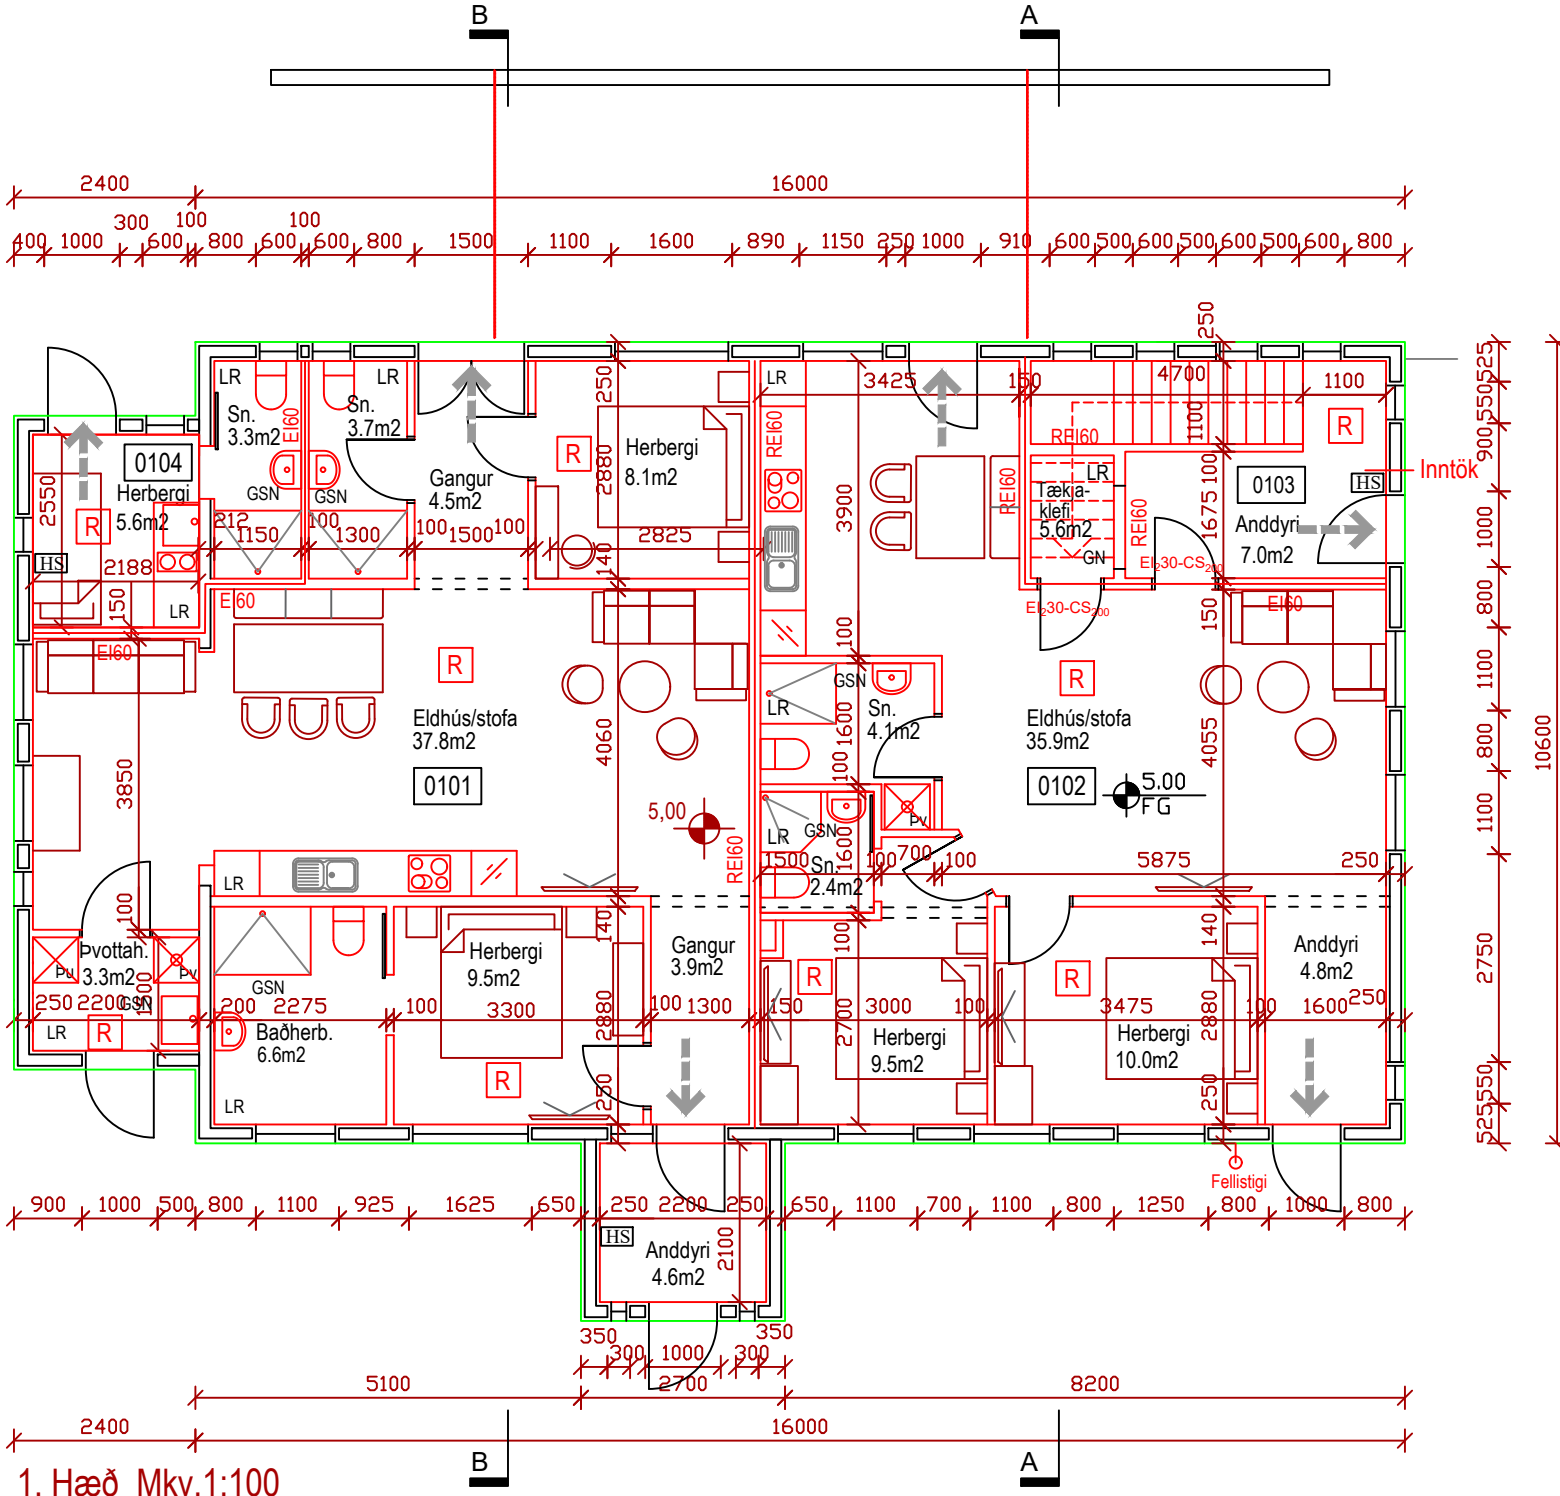


1. Hæð Mkv. 1:100

Skýringar: sjá teikn. 100


B			
A			
Br:	Hverju breytt:	Dags.	Kvittun:
Búðarstígur 19C, Eyrarbakka		Teikn nr:	
Sveitarfélagið Árborg		101	
Aðaluppdráttur		Frumstærð:	
Grunnmyndir		A2	
Dags:	21. 5. 2024	Mkv:	1:50
Hann:	GbS	Teikn:	GbS
Samp:	020162-3099	V.nr24 022	

TGS TEIKNISTOFA
GUÐJÓNS P. SIGFÚSSONAR


AUSTURVEGI 42, 2.HÆÐ,
800 SELFÓSSI
S: 482 2805, F: 482 3818
NETFANG: TGS@TGS.IS

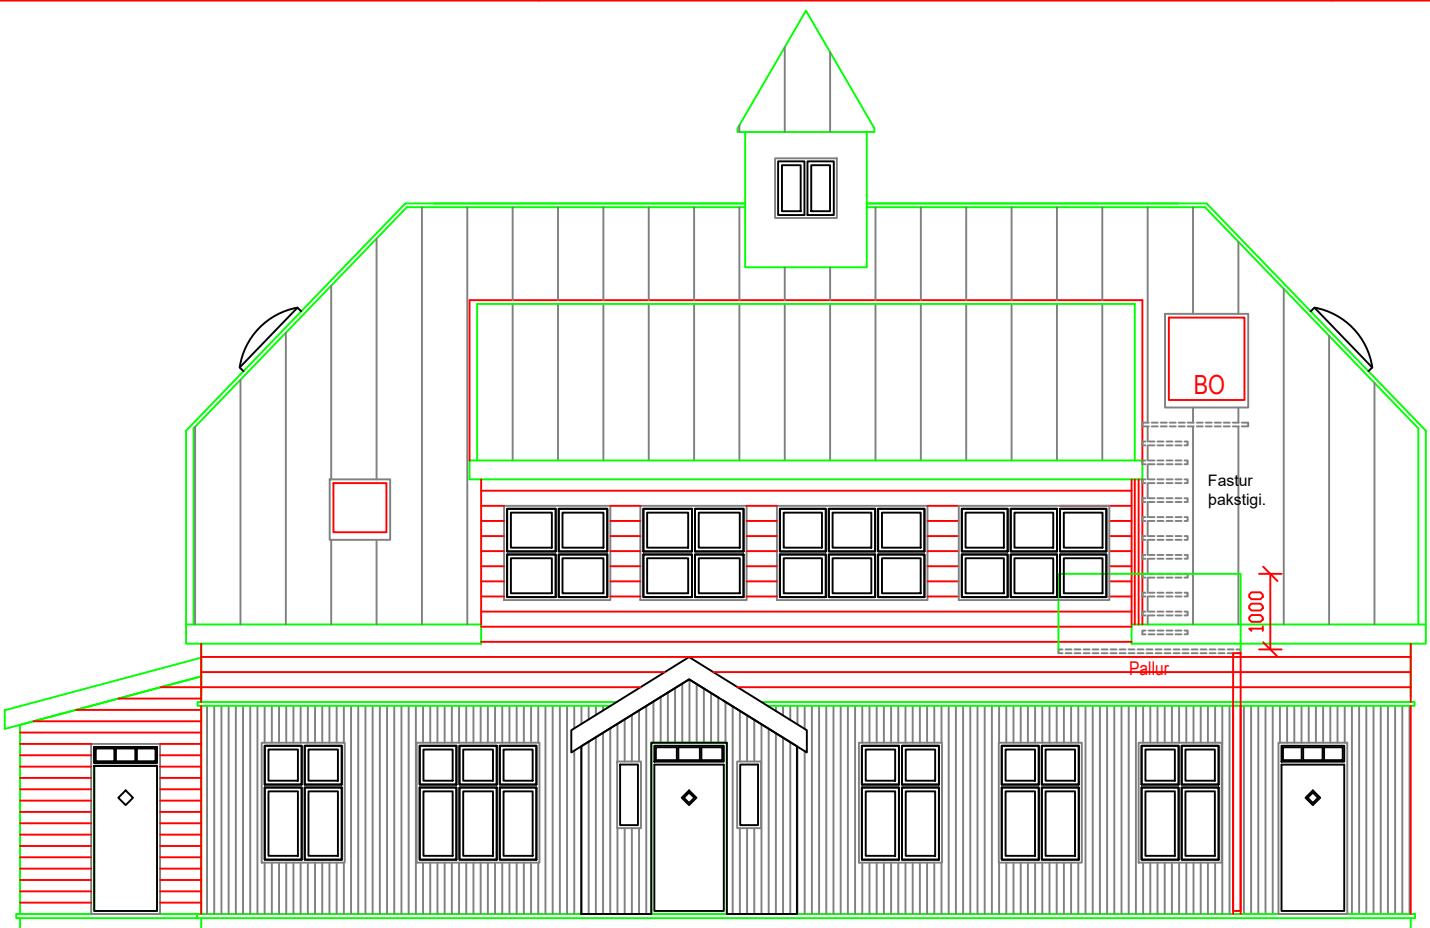

NORÐUR

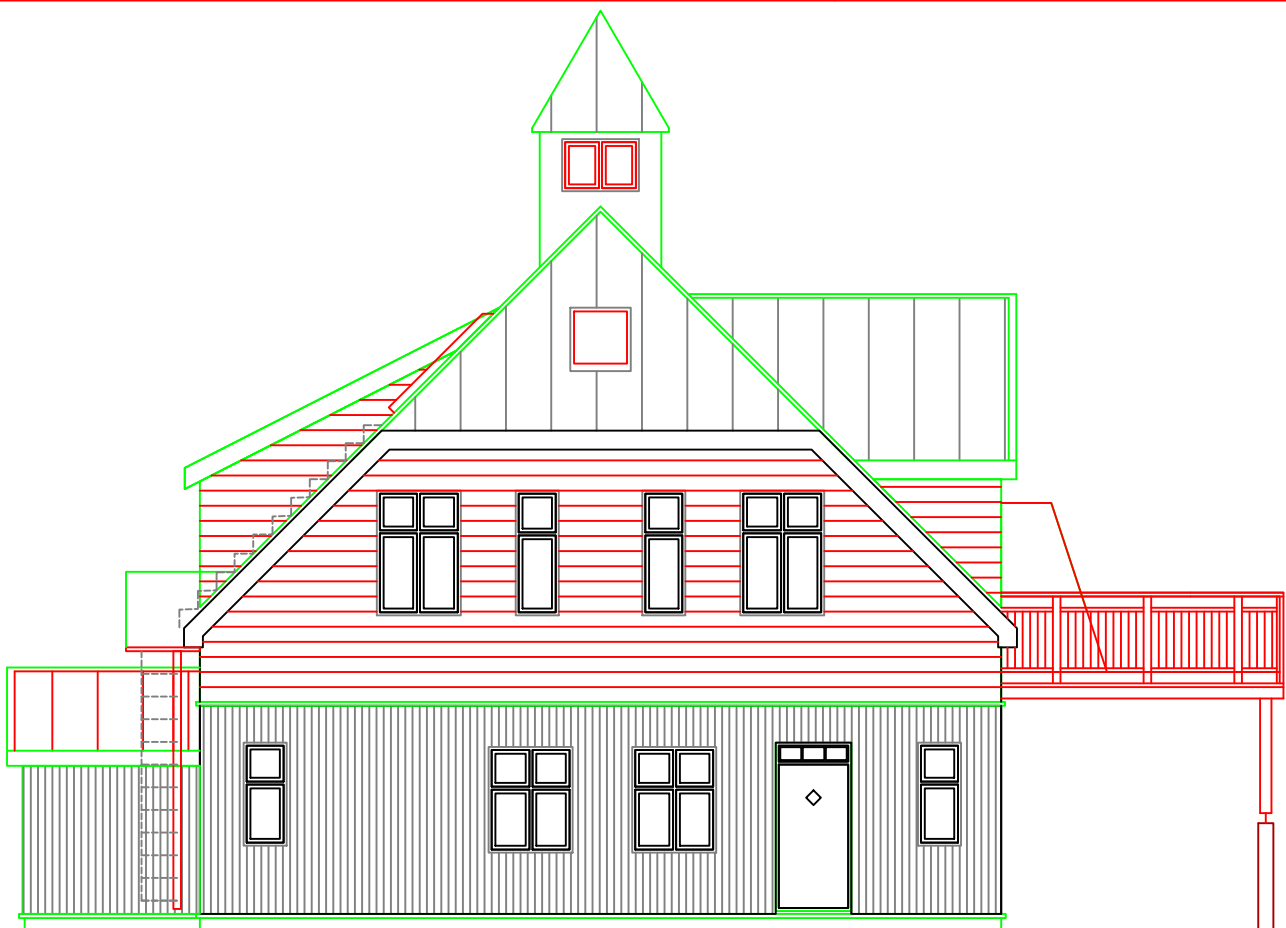


VESTUR

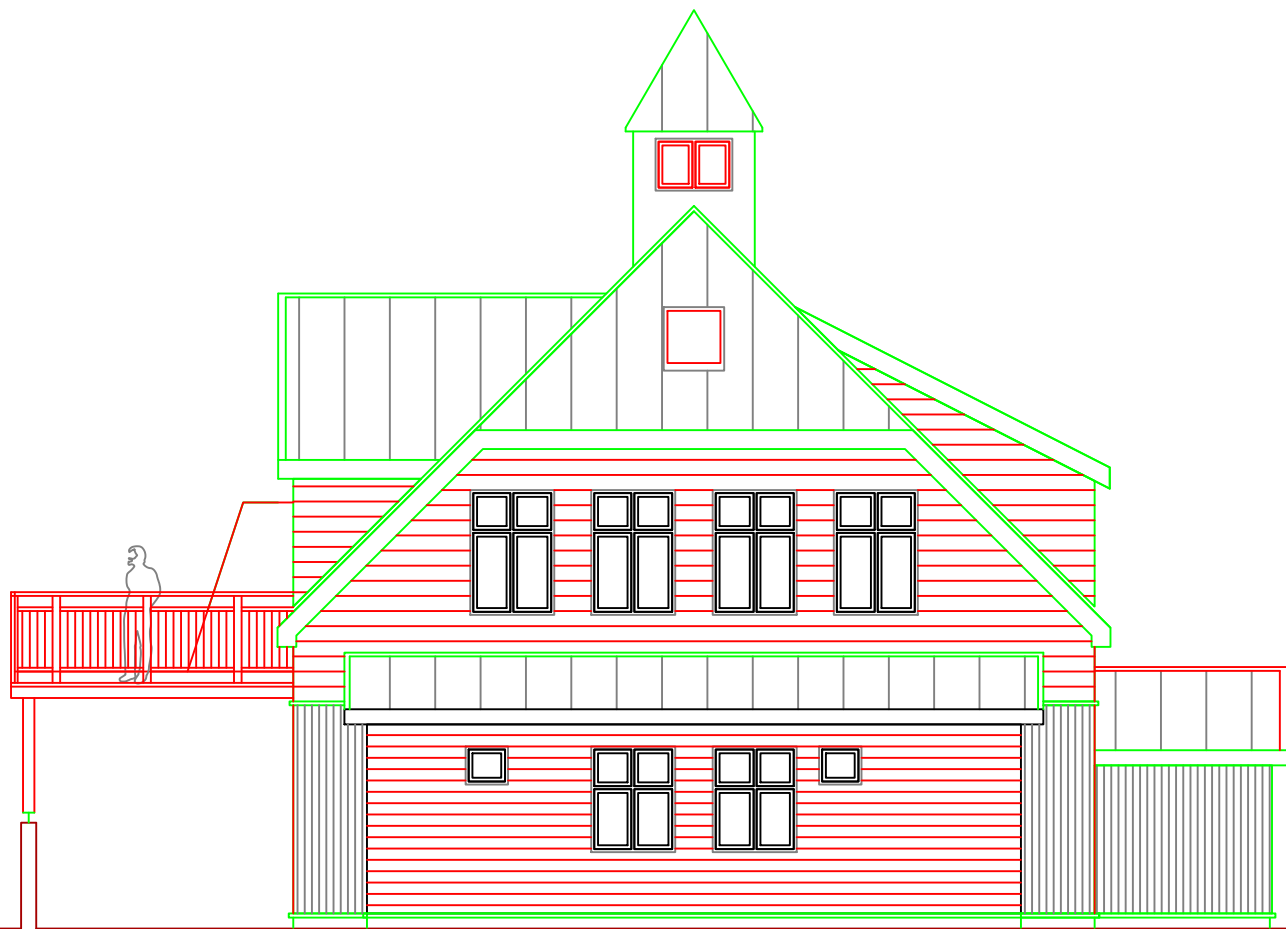


AUSTUR



SUÐUR

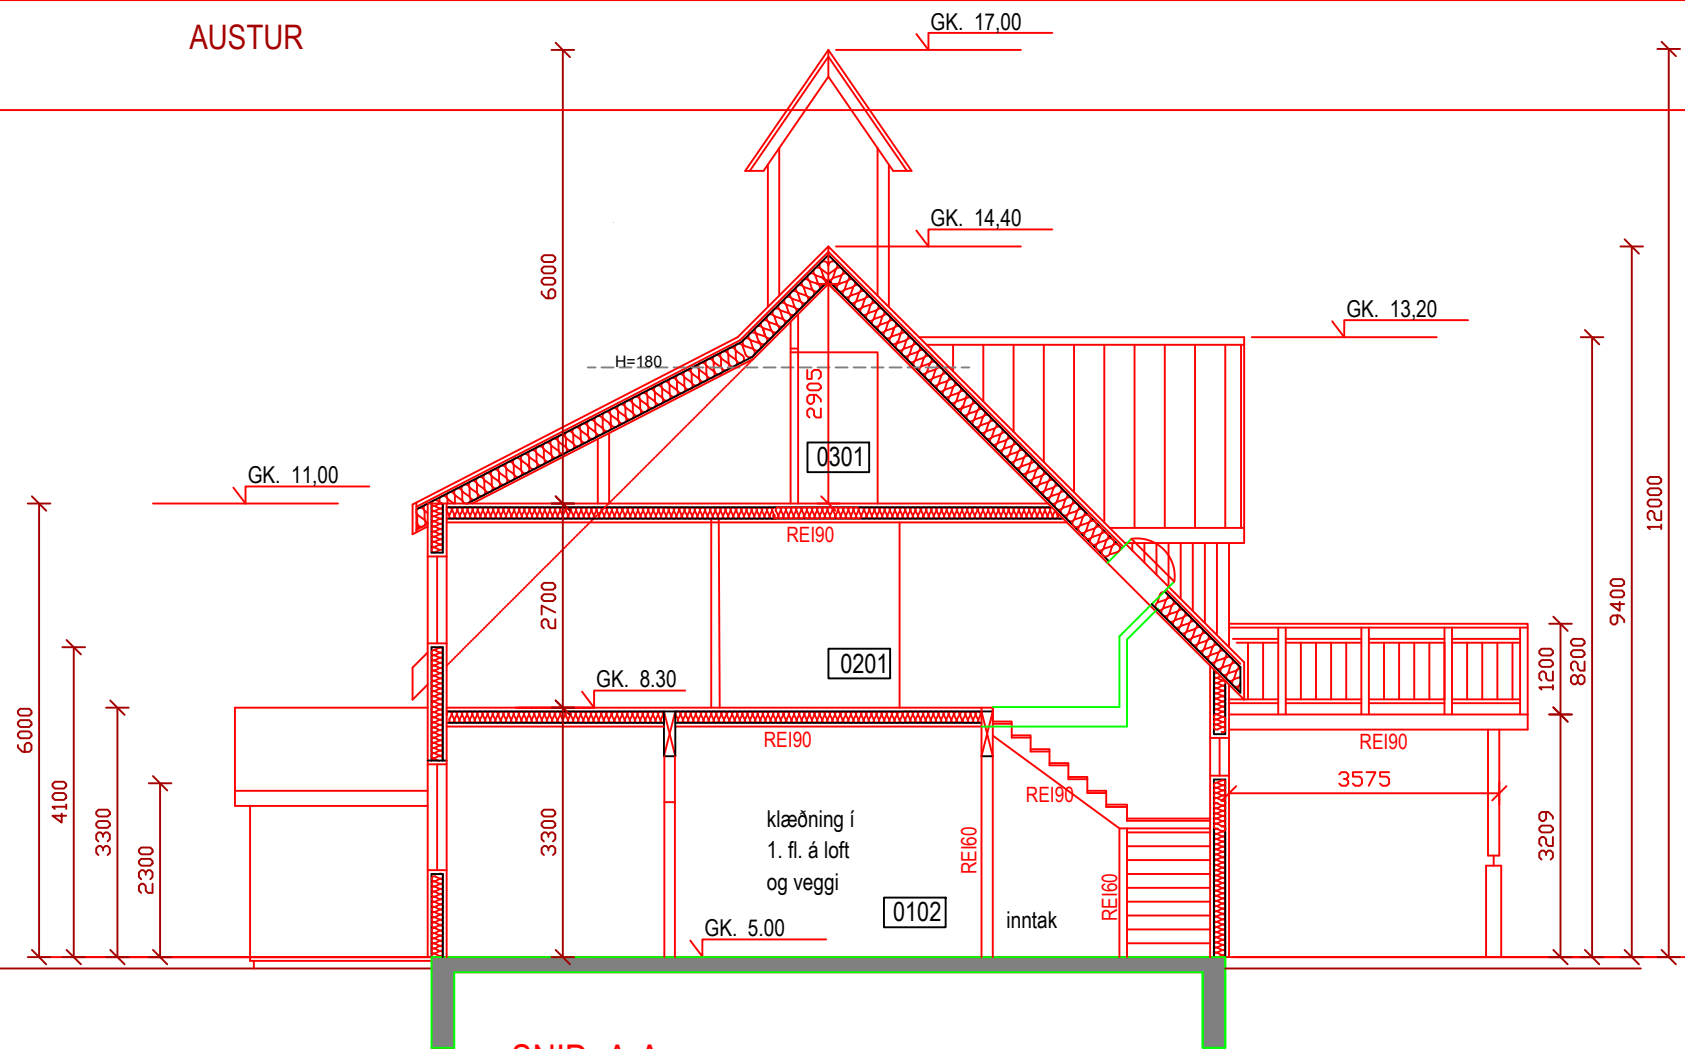

SNÍÐ A-A

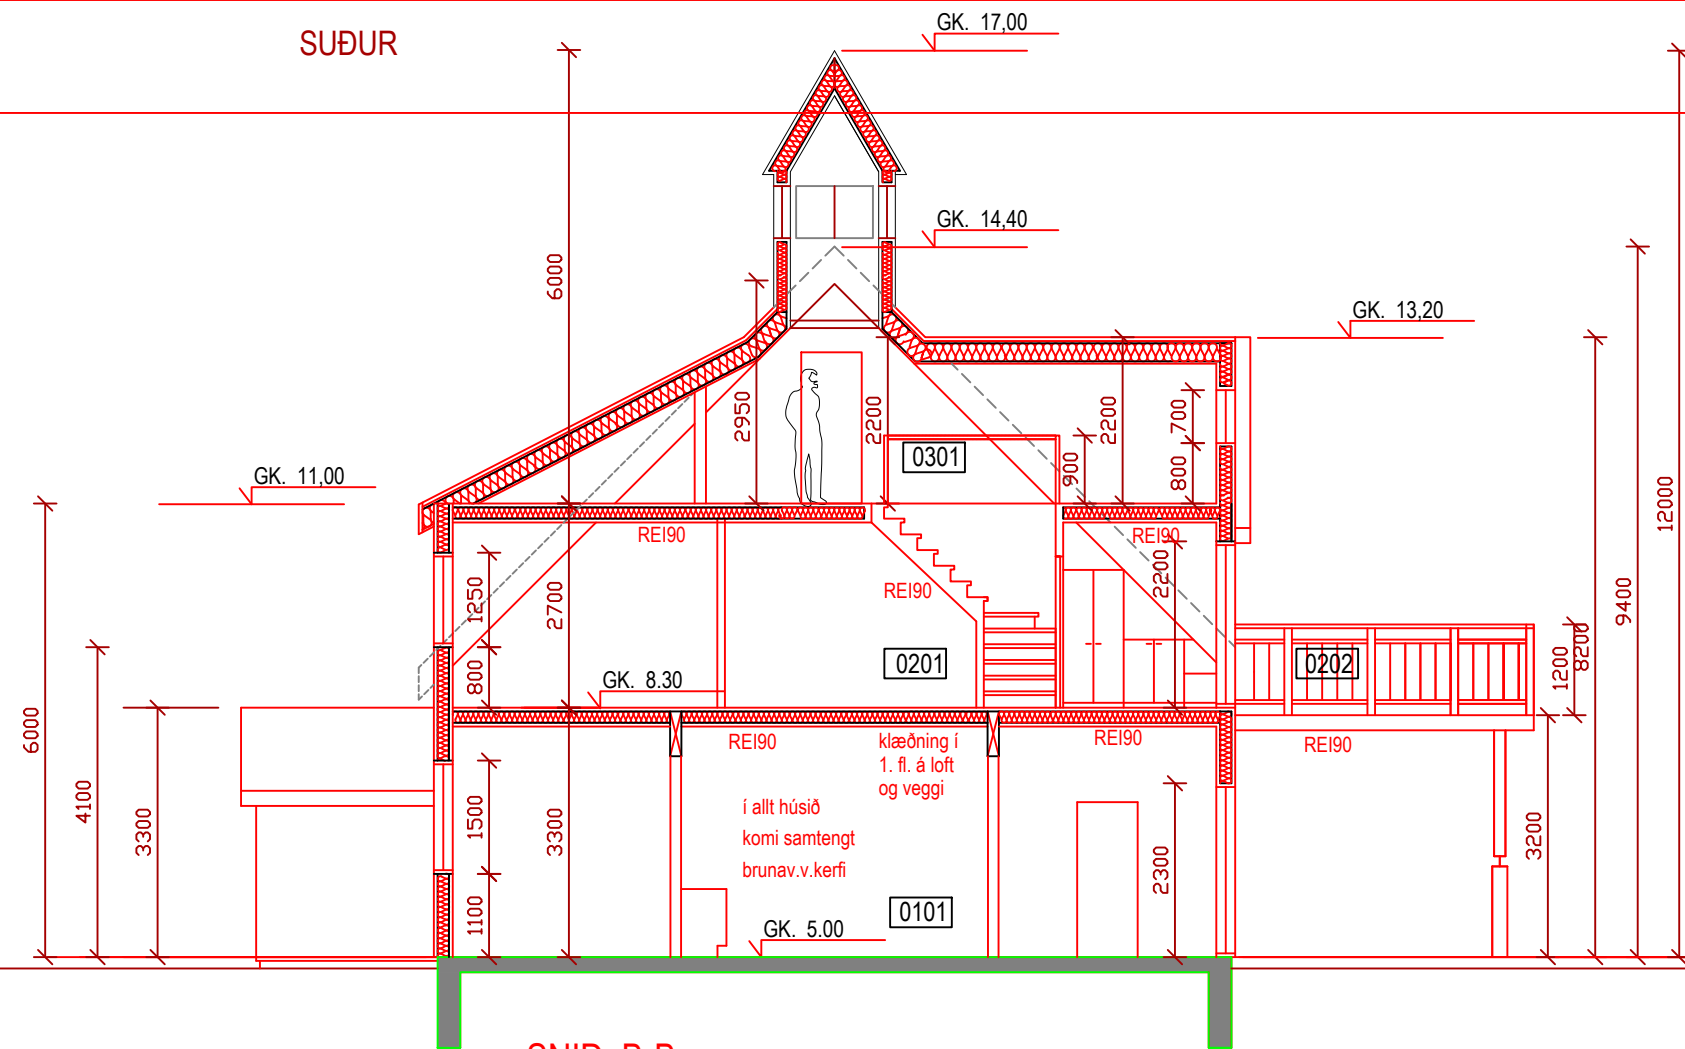

SNÍÐ B-B

Skýringar: sjá teikn. 100

B			
A			
Br:	Hverju breytt:	Dags.	Kvittun:
Búðarstígur 19C, Eyrarbakka Sveitarfélagið Árborg			Teikn nr: 102
Aðaluppdráttur Útlit og snið			Frumstærð: A2
Dags:	21. 5. 2024	Mkv:	1:50
Samp:	020162-3099	V.nr:	24022
			Hann: GbS
			Teikn: GbS

TGS TEIKNISTOFA
GUÐJÓNS P. SIGFÚSSONAR
AUSTURVEGI 42, 2.HÆÐ,
800 SELFOSSI
S: 482 2805, F: 482 3818
NETFANG: TGS@TGS.IS