





## BÍLAHÚS VIÐ EYRAVEG - SELFOSSI

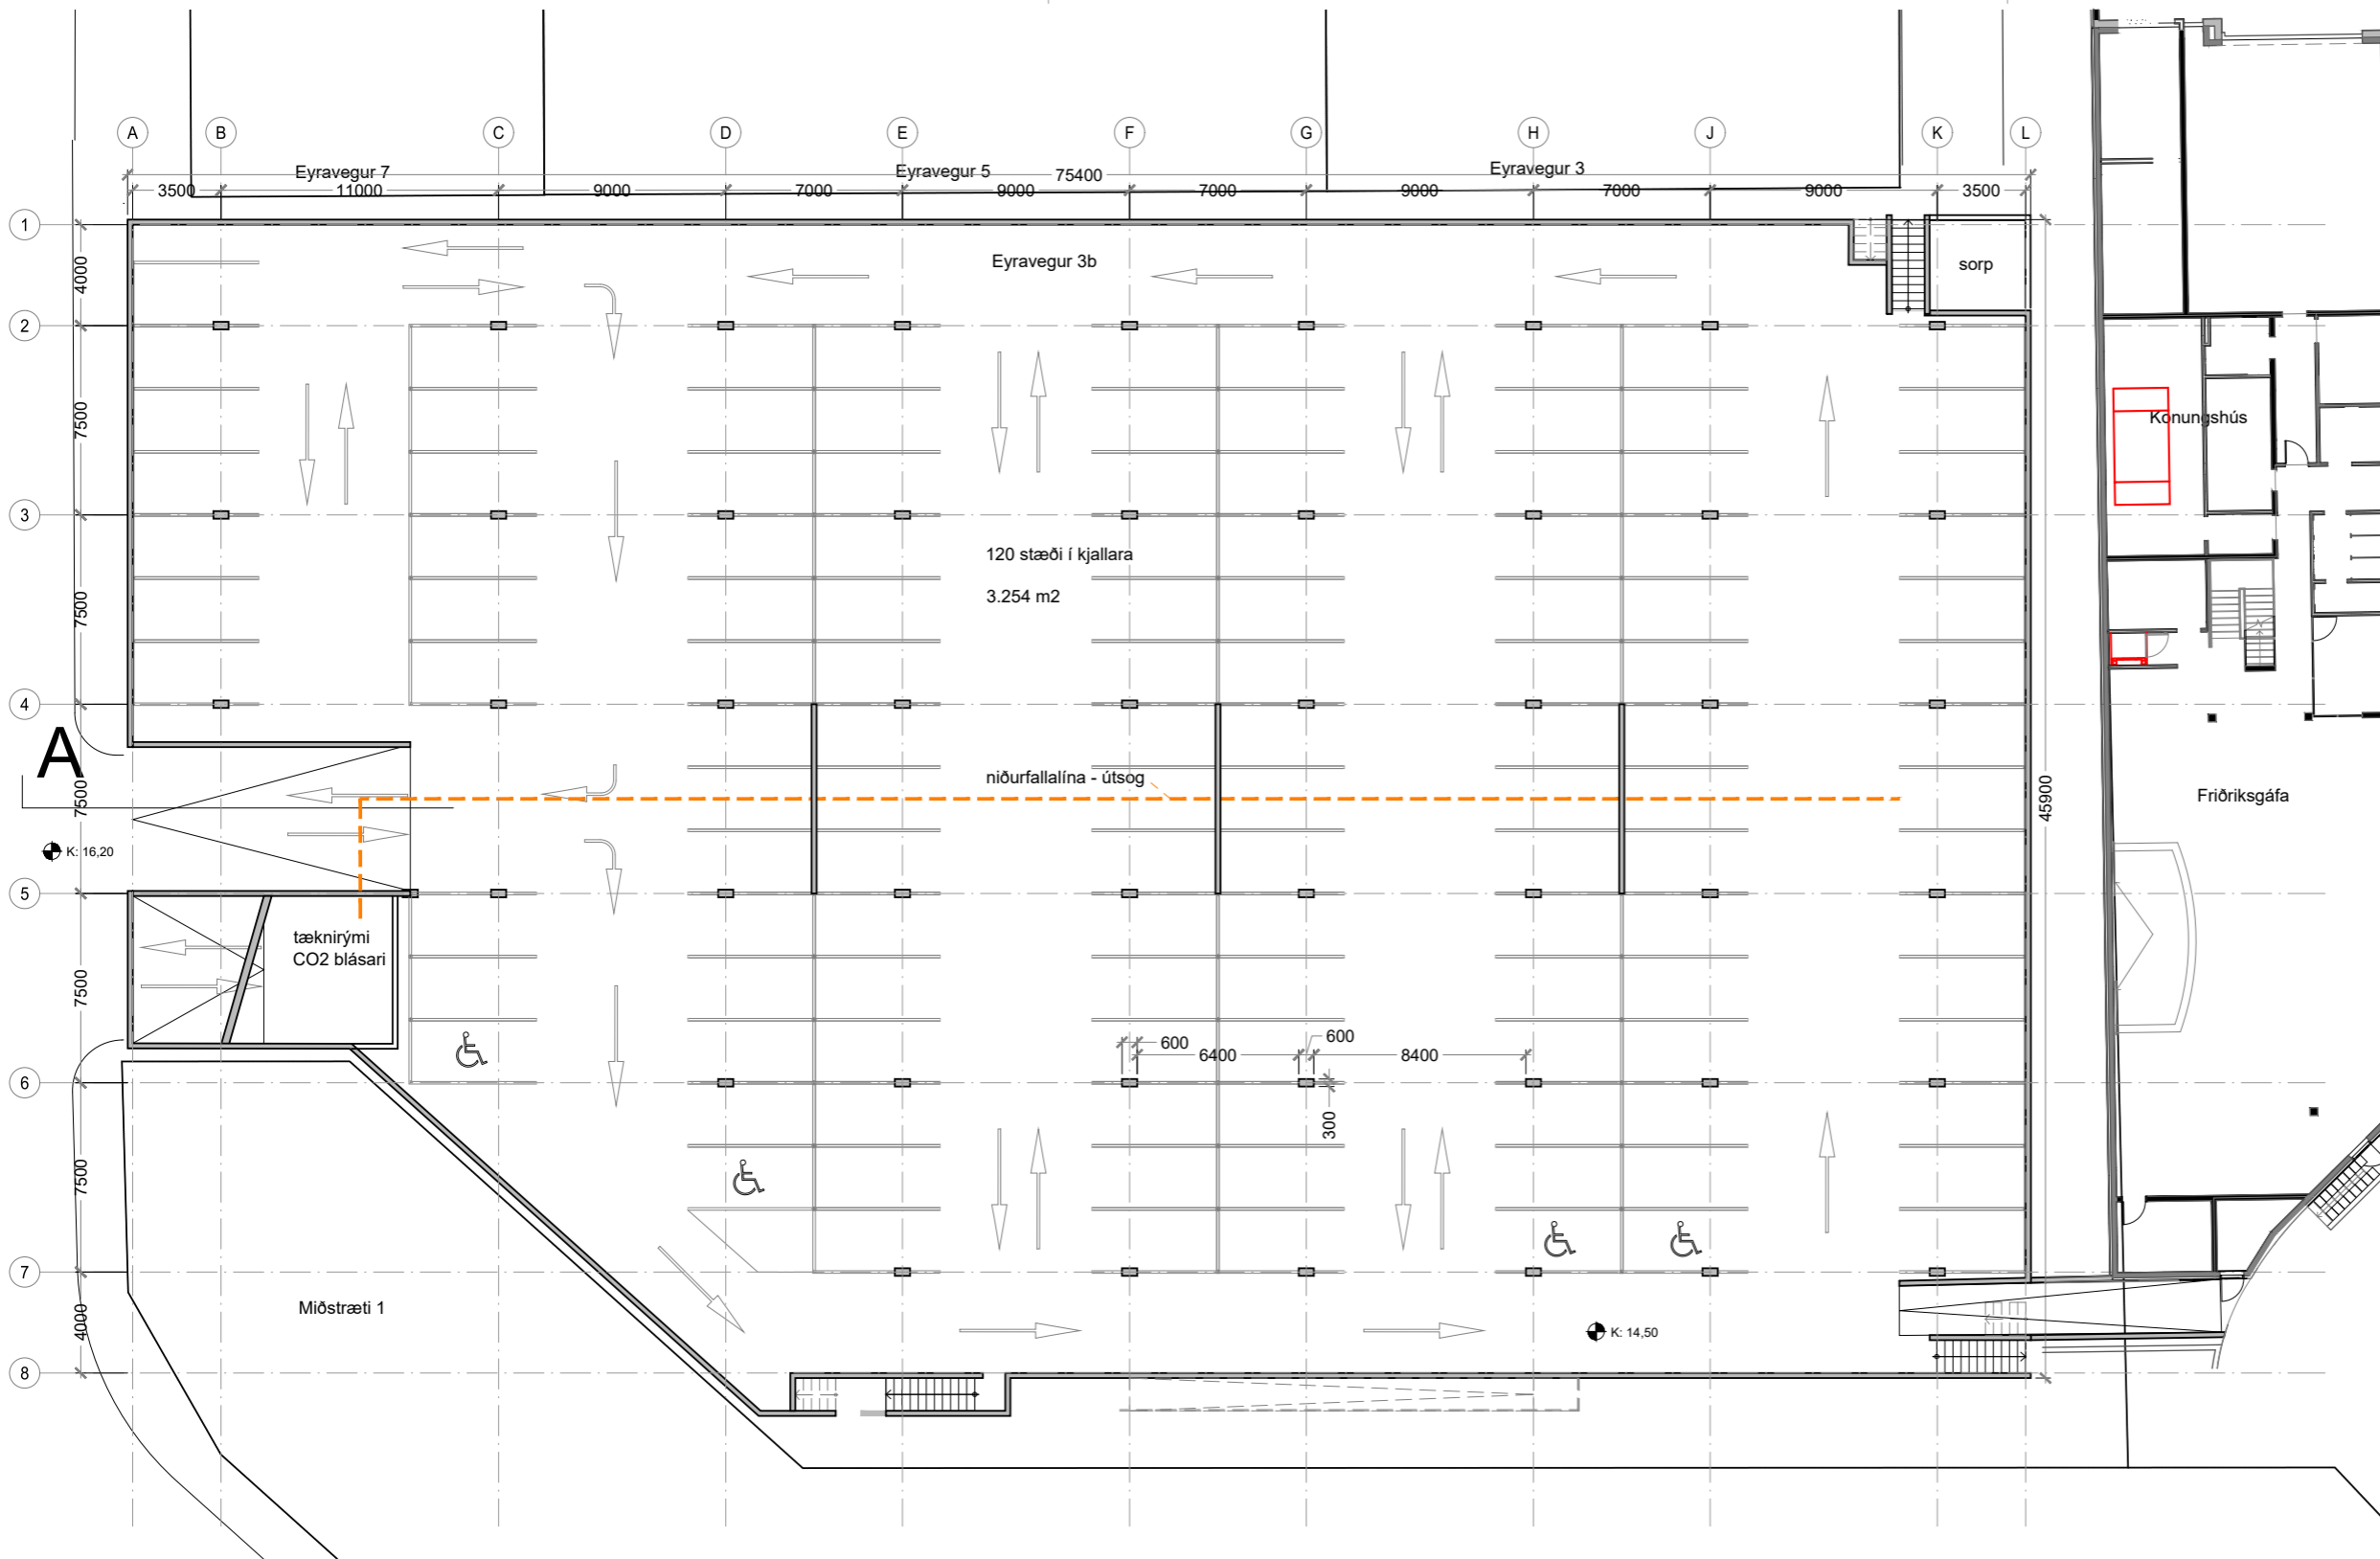

GRUNNMYND KJALLARA MKV. 1:200

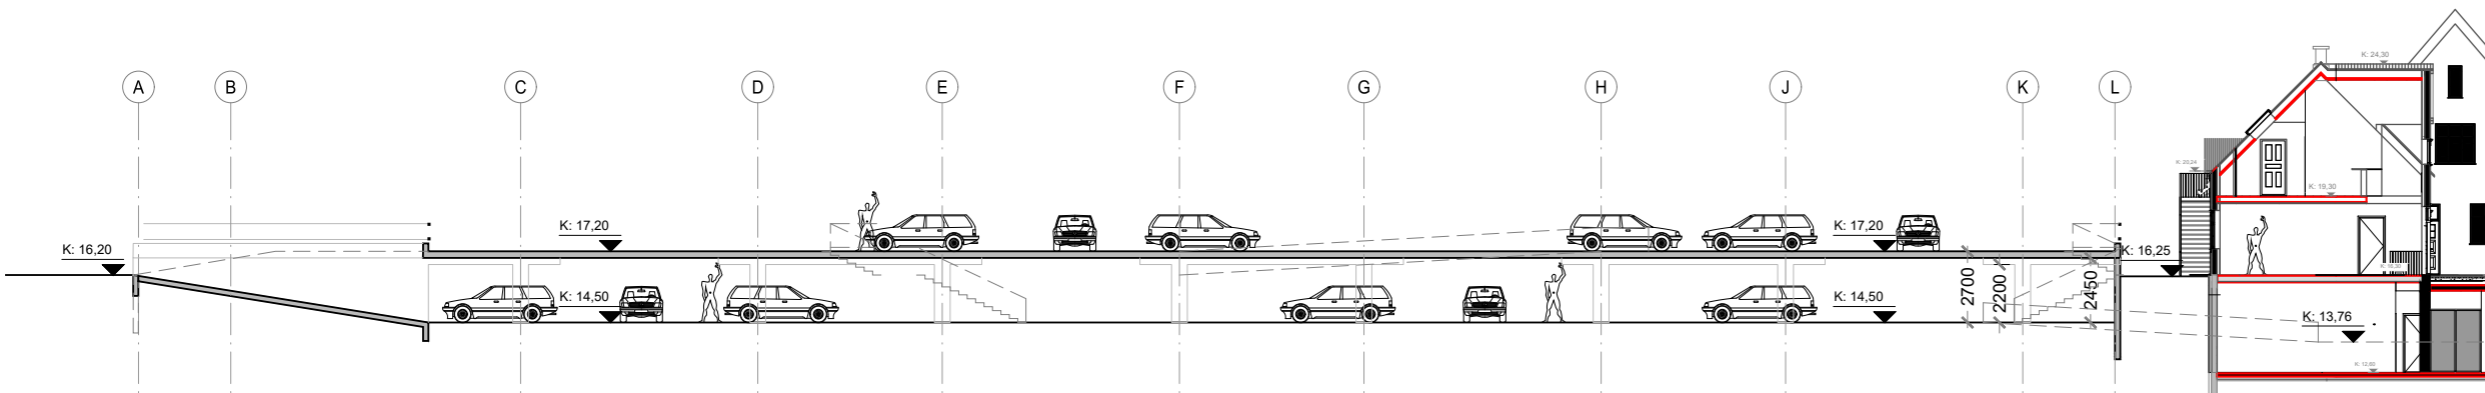

SNEIDING A MKV. 1:200

Sigtún Próunarfélag  
VERKKAUPI / EIGANDI

**Bílahús-1**  
TEGUND VERKS


Selfoss Miðbær  
GATA/STADSETNING

**Frumdrög**  
Grunnmynd kjallara og sneiðing

LANDNÚMÉR:  
STADGR.:  
MHL:  
MKV.: 1:200  
BLADSTÆRD: A2  
ÚTGÁFA DAGS: 5.1.2021  
TEIKNAD: SE  
YFIRFARID: SE

**1502-C42** **1.01 - 08**

VERKNR. MAPPA SV/EDI ÁBYRGD SFB NR. RADNR. ÚTGÁFA

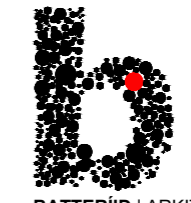

**BATTERÍD | ARKITEKTAR**


Hvaleyjarbraut 32 | 220 Hafnarfirði | S: 54 54 700 | batteri@arkitekt.is | www.arkitekt.is

© BATTERÍD | ARKITEKTAR  
ÖLL AFNOT OG AFRITUN TEIKNINGAR AD HLUTA EÐA Í HEILD ER HÁÐ SKRIFLEGU LEYFI HÖFUNDA

Sigurður Einarsson FAÍ  
kt: 110457-2789

Öll mál eru í mm. Mælió ekki af teikningum. Öll mál athugist á staðnum. Ósamræmi í teikningum og vafaatriði skal tilkynna arkitektum strax.

Töluskrá: \\MARS\aalto\Verk\2015\1502-Selfoss\_Sogubaer\1502-C-byggingar\42-bílahús-1\MODEL\1502-C42-GRUNNUR.dwg

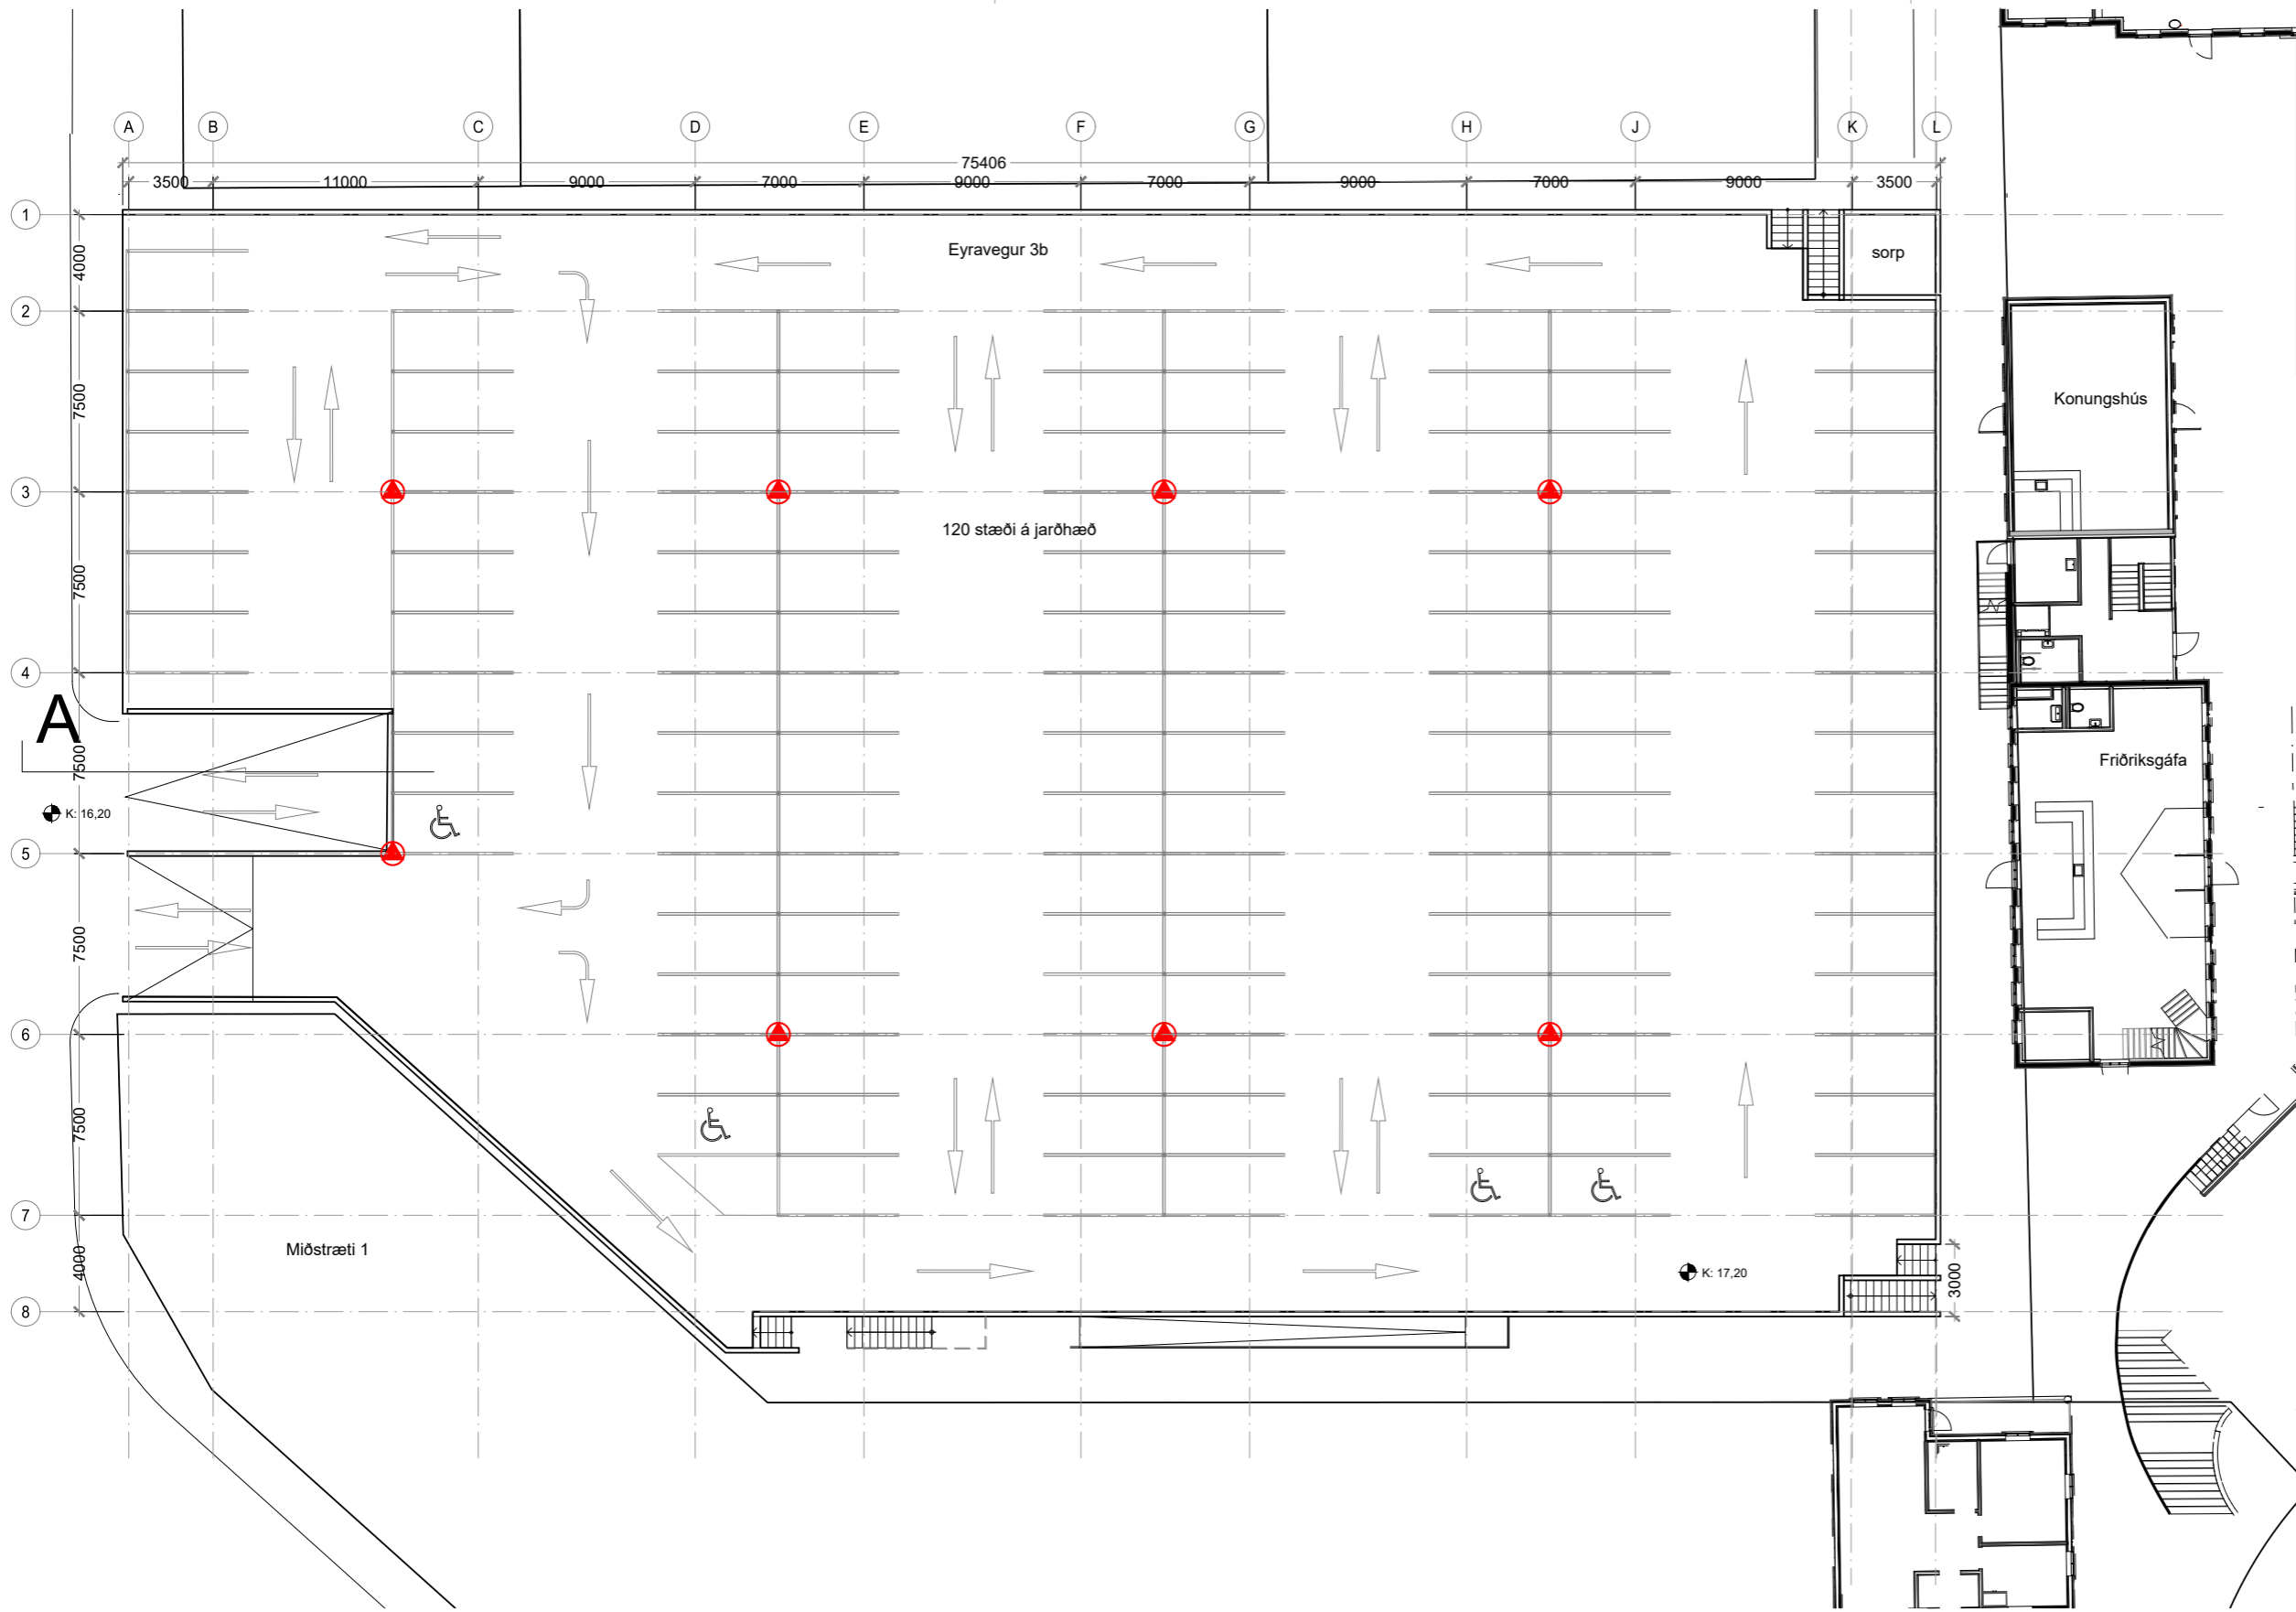


GRUNNMYND JARÐHÆÐAR MKV. 1:200

Sigtún Próunarfélag  
VERKKAUPI / EIGANDI  
**Bílahús-1**  
TEGUND VERKS  
Selfoss Miðbær  
GATA/STADSETNING

**Frumdrög**  
Grunnmynd jarðhæðar

LANDNÚMÉR:  
STADGR.:  
MHL:  
MKV.: 1:200  
BLÁDSTÆRÐ: A2  
ÚTGÁFA DAGS: 15.1.2021  
TEIKNAD: SE  
YFIRFARID: SE

**1502-C42** **1.02 - 08**  
VERKNR. MAPPA SV/EDI ÁBYRGD SFB NR. RADNR. ÚTGÁFA

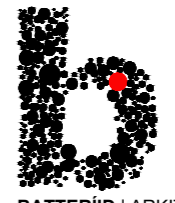

Sigurður Einarsson FAÍ  
kt: 110457-2789

**BATTERÍD | ARKITEKTAR**  
Hvaleyjarbraut 32 | 220 Hafnarfirði | S: 54 54 700 | batteri@arkitekt.is | www.arkitekt.is

© BATTERÍD | ARKITEKTAR  
ÖLL AFNOT OG AFRITUN TEIKNINGAR AD HLUTA EÐA Í HEILD ER HÁÐ SKRIFLEGU LEYFI HÖFUNDA













