



Norðaustur  
1 : 100

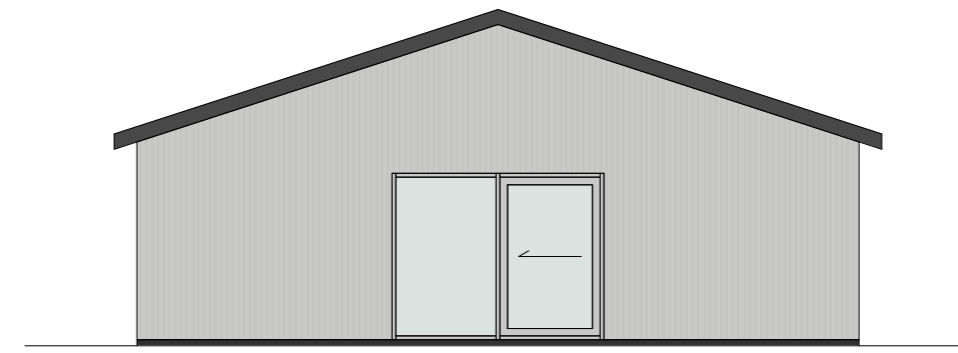


Norðvestur  
1 : 100

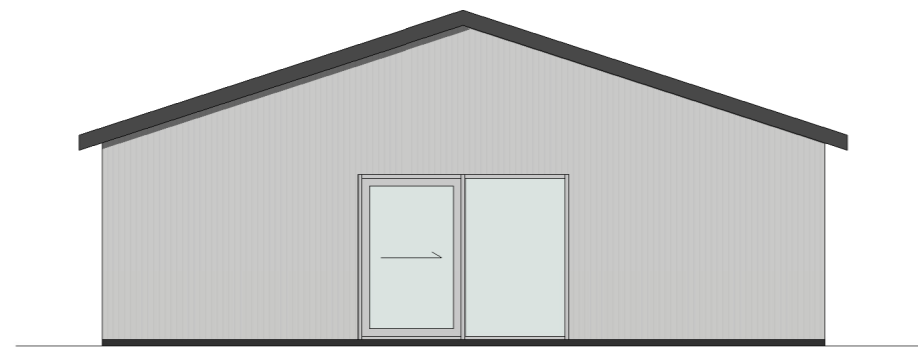

Suðaustur  
1 : 100



Suðvestur  
1 : 100

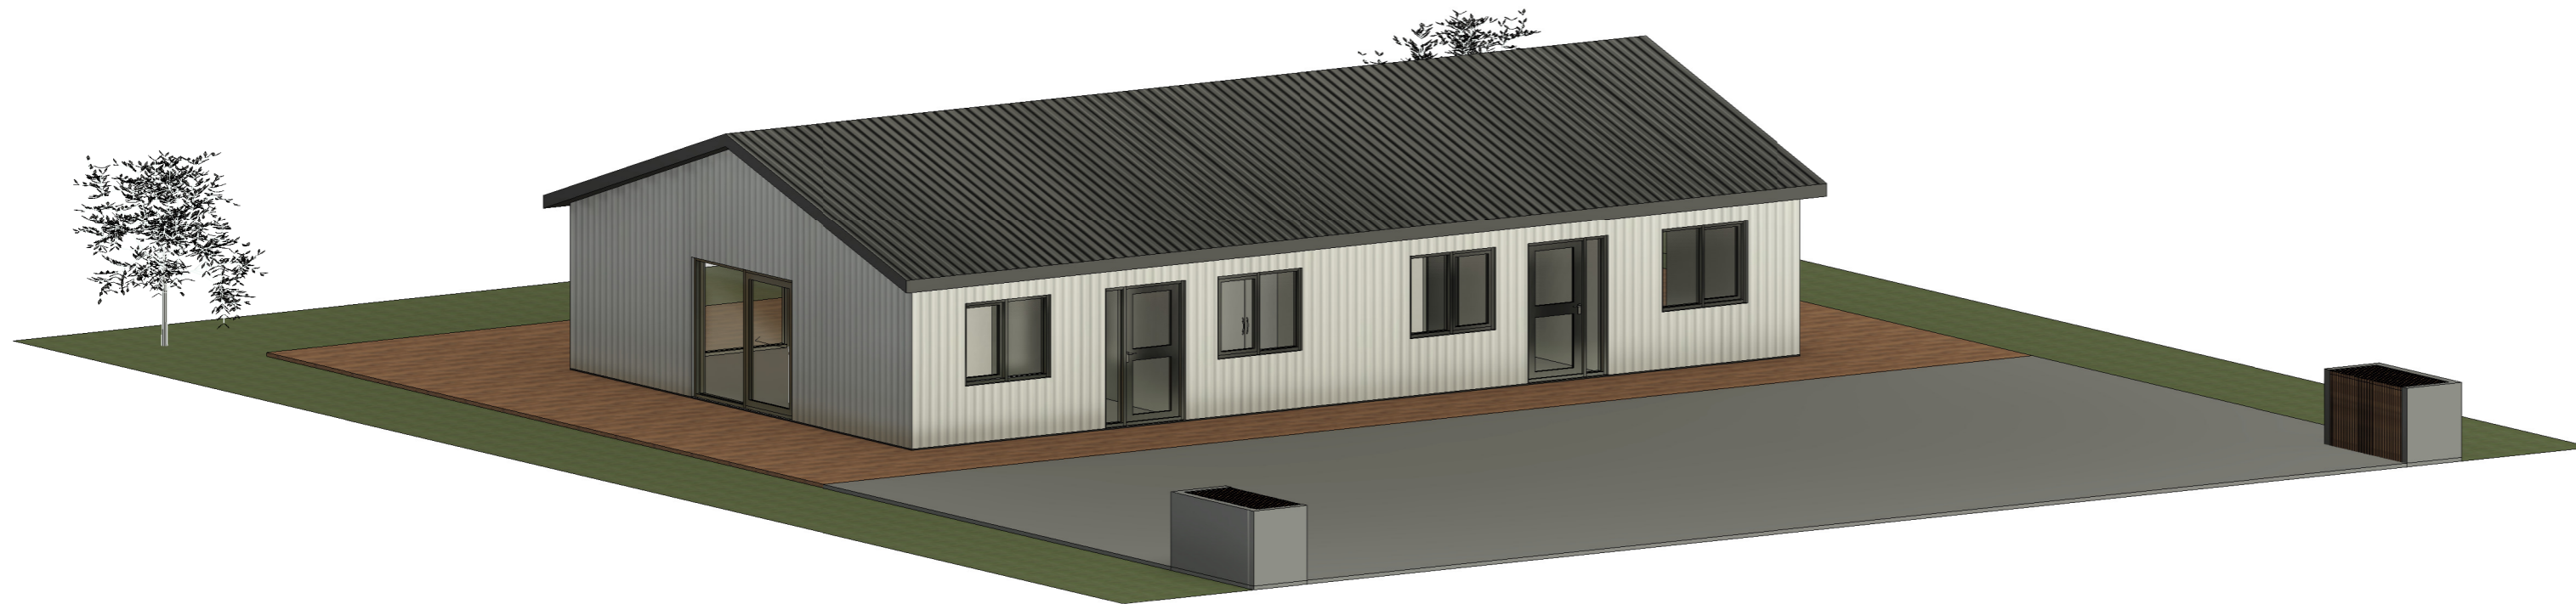

**Pro-Ark Teiknistofa**  
 Heiðarbrún 6-6a, Stokkseyri  
 4-19-022

Útlit

Eiríkur Vignir Pálsson BFÍ Kt: 010975-4179

Kjartan Sigurbjartsson BFÍ Kt: 190275-5319

Teikn.	ÞS	Útgáfa 1
Dags.	14/10/20	
Mkv.	1:100	
Blaðast.	A2	<b>A-201</b>