



LANGSNID: Víkurheiði D 1:100 / 1:500

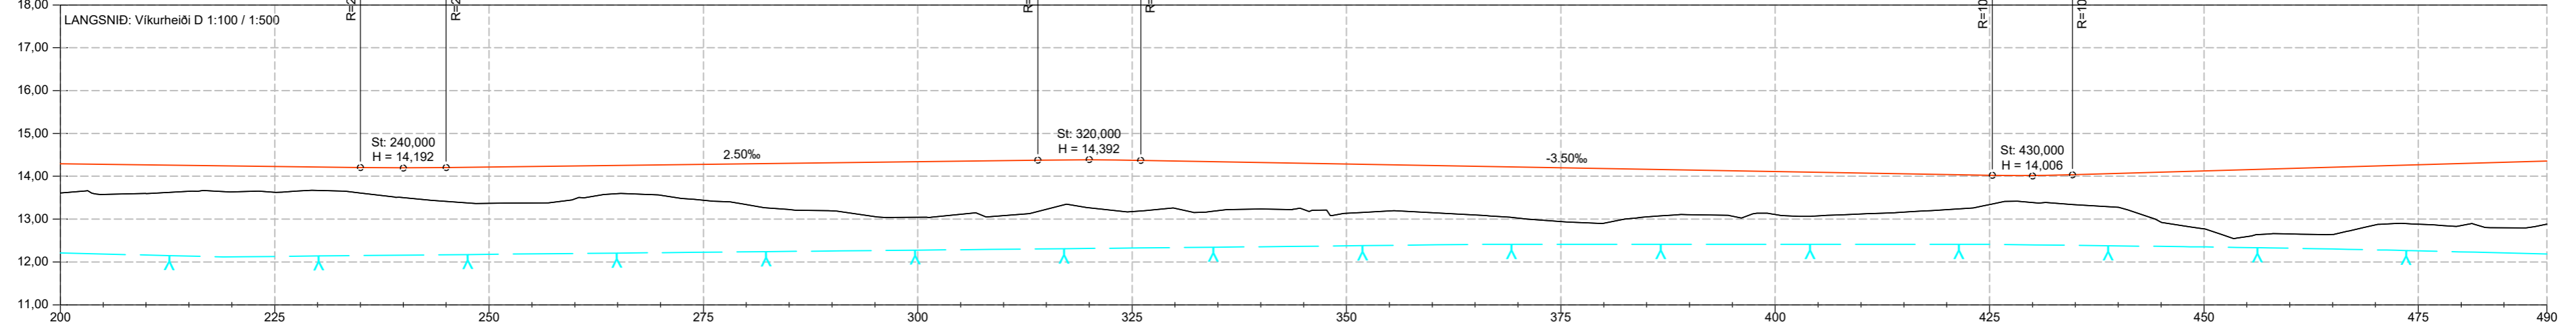

VEGHÆÐ	13.61	13.58	14.28	13.60	14.27	13.65	14.25	13.64	14.24	13.62	14.23	13.67	14.22	13.61	14.20	13.50	13.41	14.20	13.37	14.22	13.38	14.23	13.47	14.24	13.60	14.25	13.56	14.27	13.44	14.28	13.34	14.29	13.22	14.30	13.19	14.32	13.06	14.33	13.04	14.34	13.11	14.35	13.08	14.37	13.23	14.38	13.26	13.17	14.37	13.25	14.36	13.20	14.34	13.24	14.32	13.22	14.30	13.13	14.29	13.19	14.27	13.15	14.25	13.10	14.23	13.02	14.22	12.94	14.20	12.90	14.18	13.05	14.16	13.10	14.15	13.07	14.13	13.11	14.11	13.08	14.09	13.12	14.08	13.16	14.06	13.22	14.04	13.34	14.02	13.39	13.34	14.04	13.27	14.06	12.93	14.09	12.77	14.12	12.59	14.15	12.65	14.18	12.64	14.21	12.86	14.24	12.88	14.27	12.85	14.30	12.80	14.33	12.88
LANDHÆÐ	
BOTNKÓTI OFANVATN	
BOTNKÓTI SKÓLP	
DVERHALLI ÁKBRAUTAR	
H.KANTUR	
V.KANTUR	

HÁSPENNUSTRENGUR 66kv

NÚVERANDI MALBIKAÐUR STÍGUR

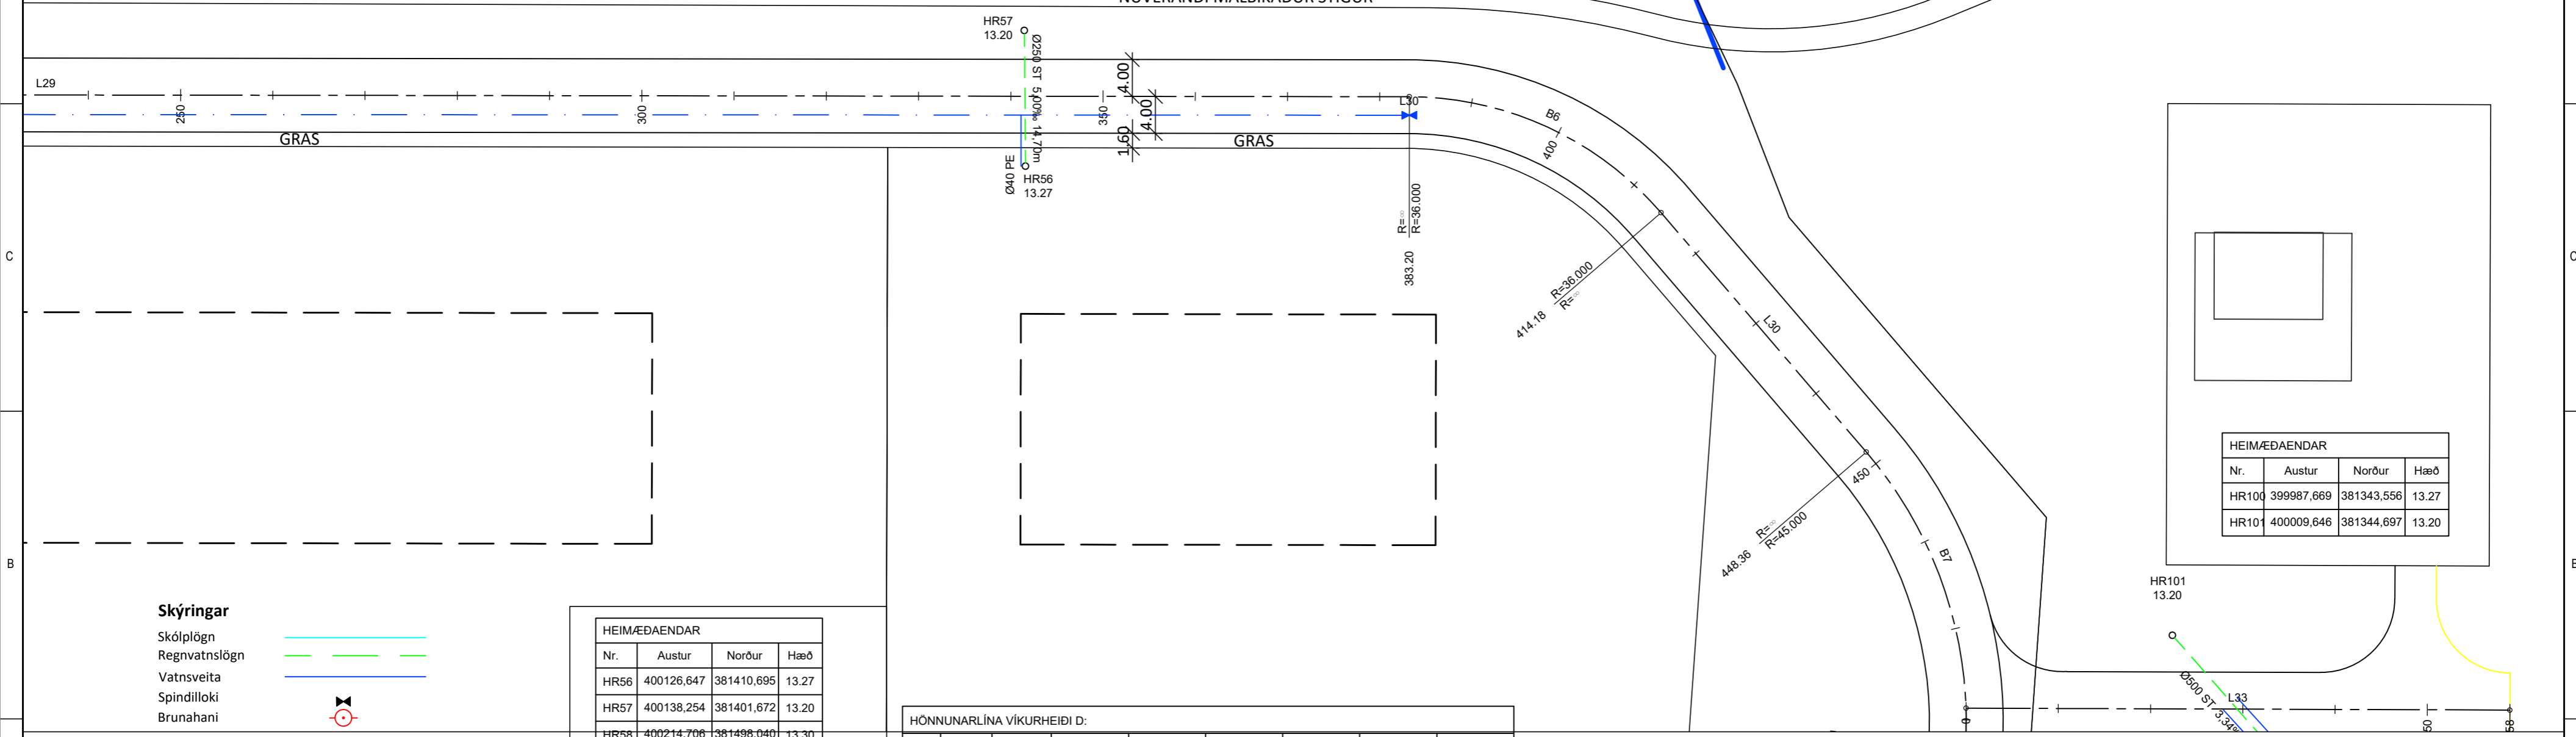

Skýringar

- Skóplögn ———
- Regnvatnslögn ———
- Vatnsveita ———
- Spindillóki ———
- Brunahani ⊙

HEIMÆDAENDAR			
Nr.	Austur	Norður	Hæð
HR56	400126,647	381410,695	13.27
HR57	400138,254	381401,672	13.20
HR58	400214,706	381496,040	13.30
HR59	400203,099	381507,063	13.37
HR68	400222,403	381531,420	13.42
HR69	400234,010	381522,397	13.35

HÖNNUNARLÍNA VÍKURHEIÐI D:

Hluti	Stöð	Kennist.	Upph.pkt. Austur	Norður	Miðpkt. Austur	Norður	Endpkt. Austur	Norður
L27	0,00	R=∞	400320,021	381682,679			400303,351	381665,205
B4	24,15	R=26.00	400303,351	381665,205	400322,163	381647,258	400296,168	381646,727
L28	44,49	R=∞	400296,168	381646,727			400296,639	381623,646
B5	67,58	R=29.00	400296,639	381623,646	400267,645	381623,055	400290,371	381605,040
L29	87,60	R=∞	400290,371	381605,040			400106,748	381373,392
B6	383,20	R=36.00	400106,748	381373,392	400078,536	381395,755	400079,974	381359,784
L30	414,18	R=∞	400079,974	381359,784			400045,822	381358,418
B7	448,36	R=45.00	400045,822	381358,418	400044,025	381403,383	400013,727	381370,111
L34	483,40	R=∞	400013,727	381370,111			399927,128	381448,972

VATNVEITULOKAR OG BRUNAHANAR			
Nr.	Austur	Norður	Landhæð
BH-23	400216,025	381519,342	13.33
L28	400323,314	381689,131	14.39
L29	400216,724	381518,789	13.38
L30	400105,179	381374,633	12.92

HEIMÆDAENDAR			
Nr.	Austur	Norður	Hæð
HR100	399987,669	381343,556	13.27
HR101	400009,646	381344,697	13.20

ÚTG. DAGS. ÚTGÁFUFRILL HANNAÐ TEIKN. YFIRF.
B1 VÍKURHEIÐI D LENGD Í STÖÐ 490 BÁ BÁ PB



VÍKURHEIÐI

VÍKURHEIÐI D st 250 - 490
GATNAGERÐ - FRÁVEITULAGNIR
VATNSVEITULAGNIR

TEIKNINÚMUR 2839-075-03
BLADSTÆRD A2
C106

DAGS. 22.06.21
MÆLIKVARÐI 1:500
ÚTGÁFA B1

SAMPYKKT: Kennitala: